


R10 DON'T overcut stair stringers

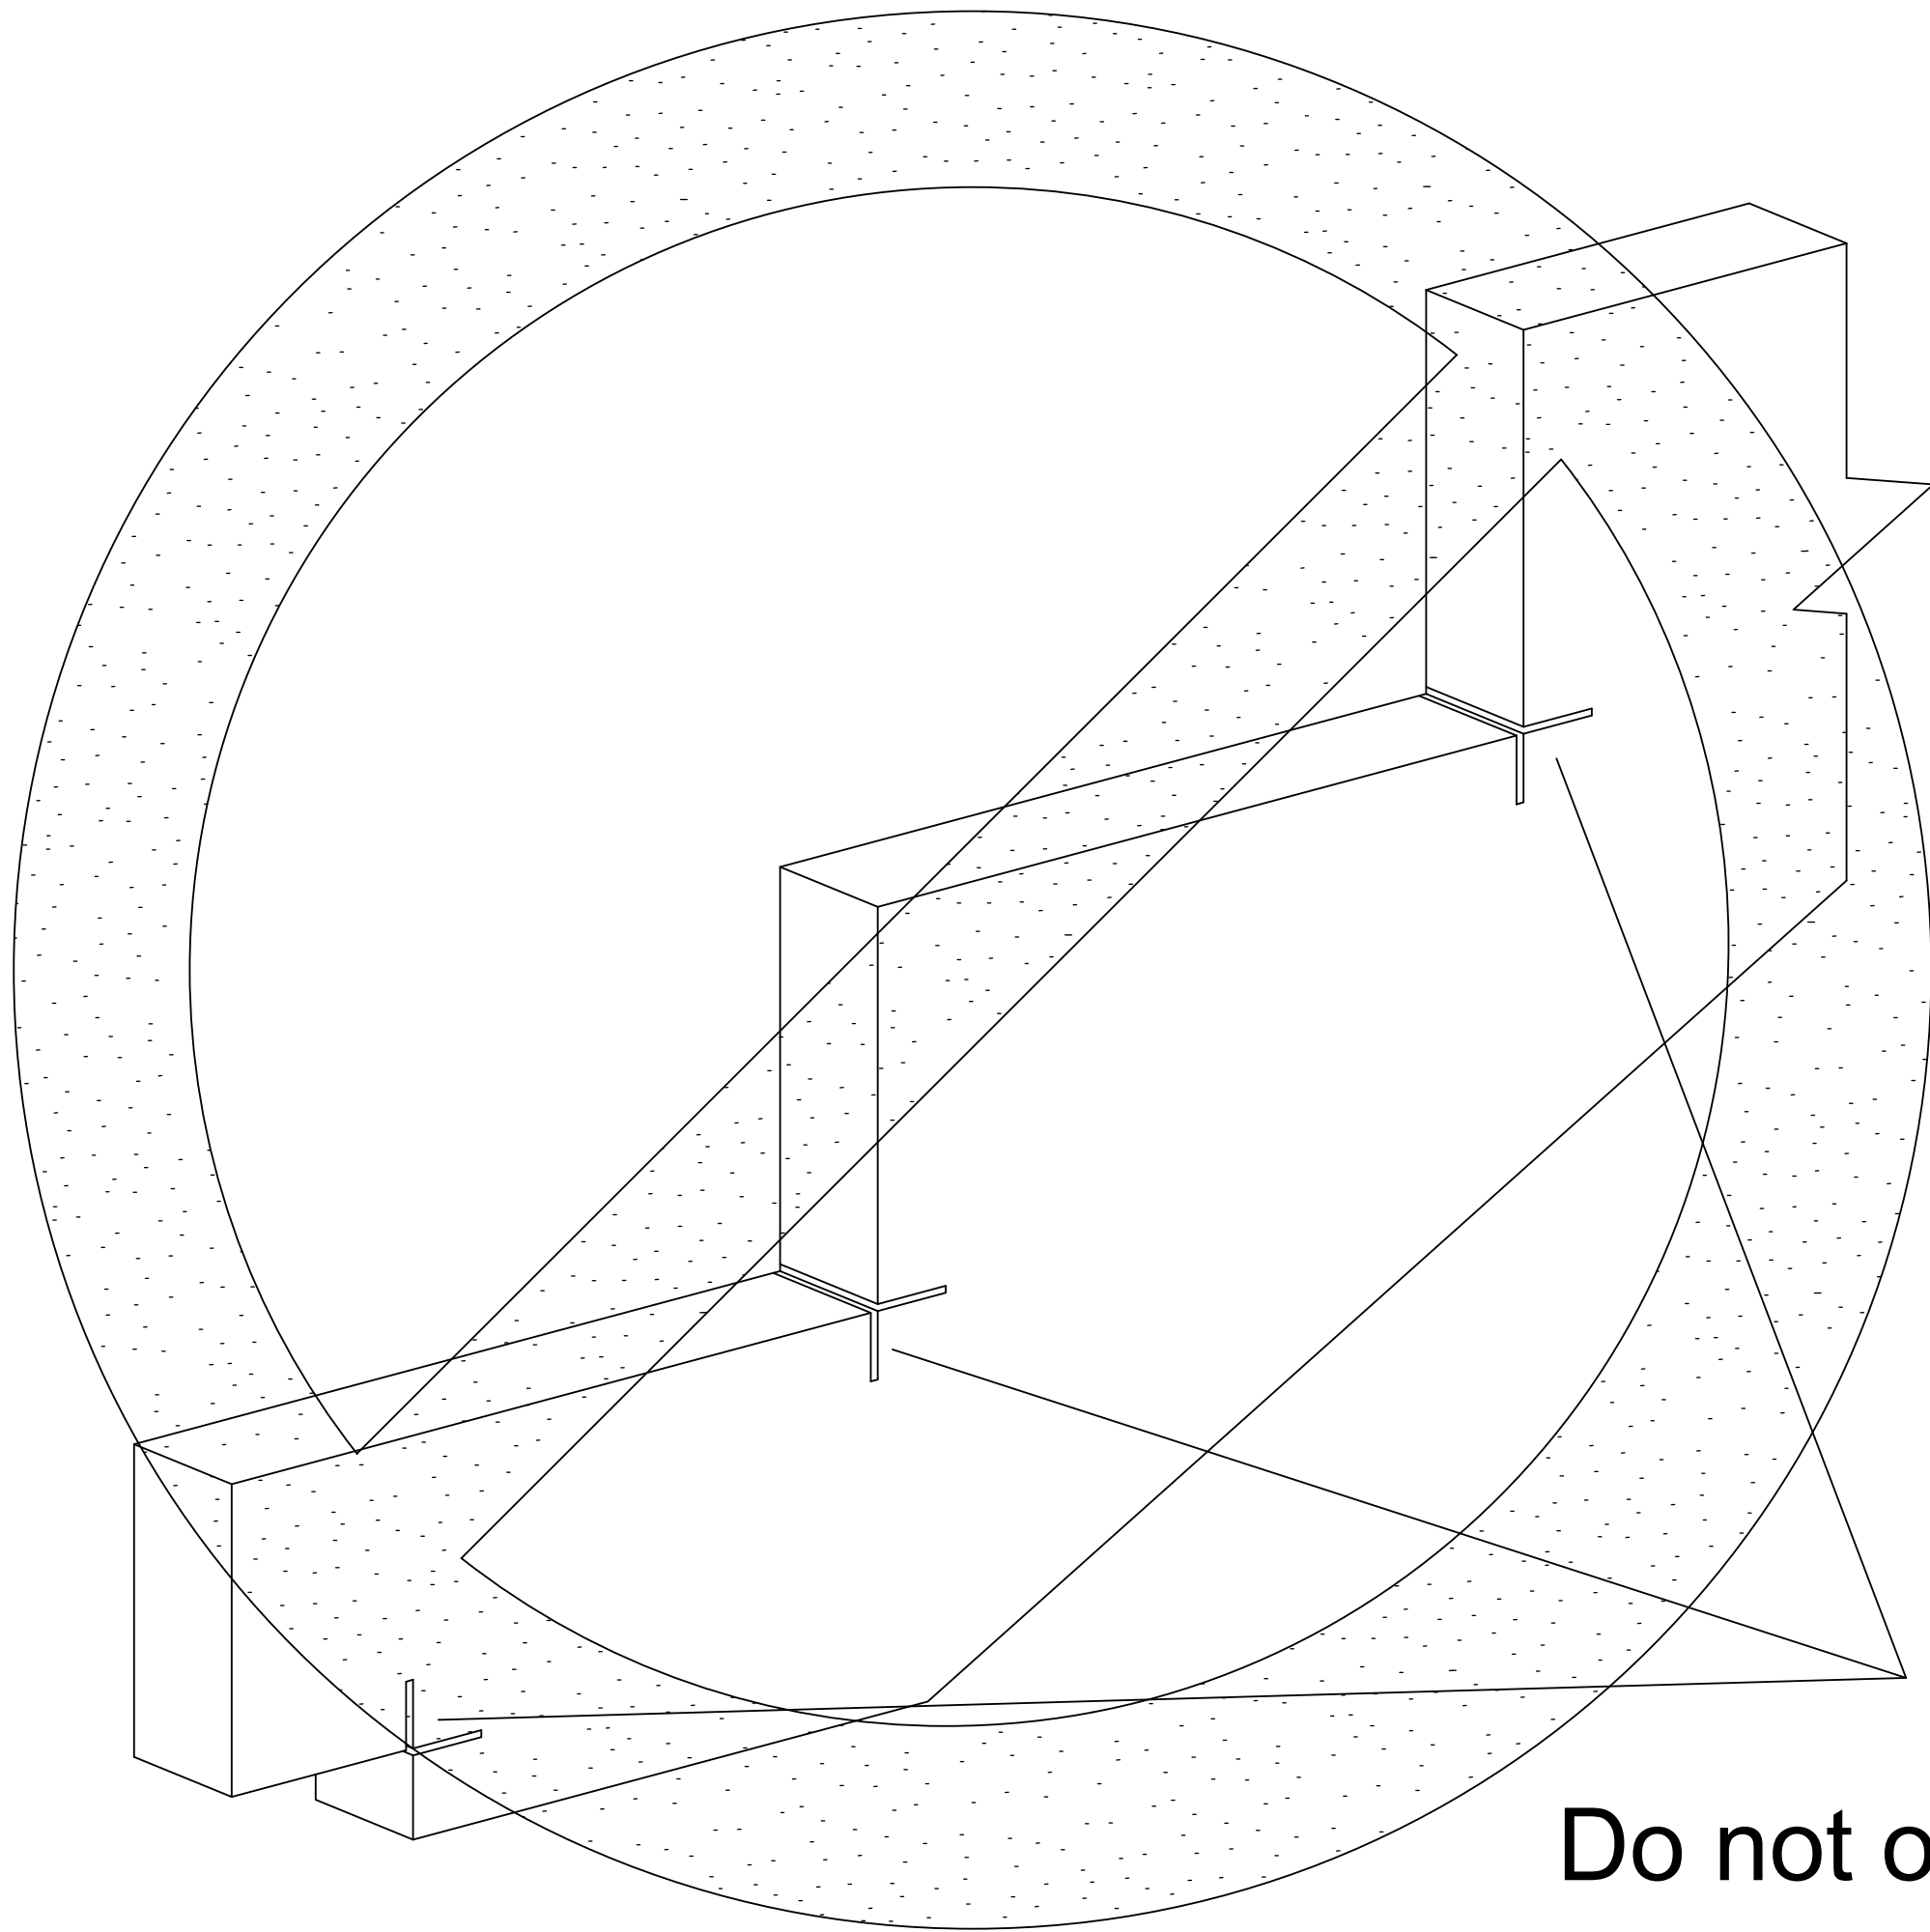

**Do not overcut
stair stringers**