


C3

REINFORCED CANTILEVER DETAIL

23/32" OSB (or equal) Both Sides

APA Rated 23/32" OSB
(or equal) closure, or as
required by code

APA-rated 23/32"
OSB (or equal)
reinforcement both
sides, 4'-0" long
minimum

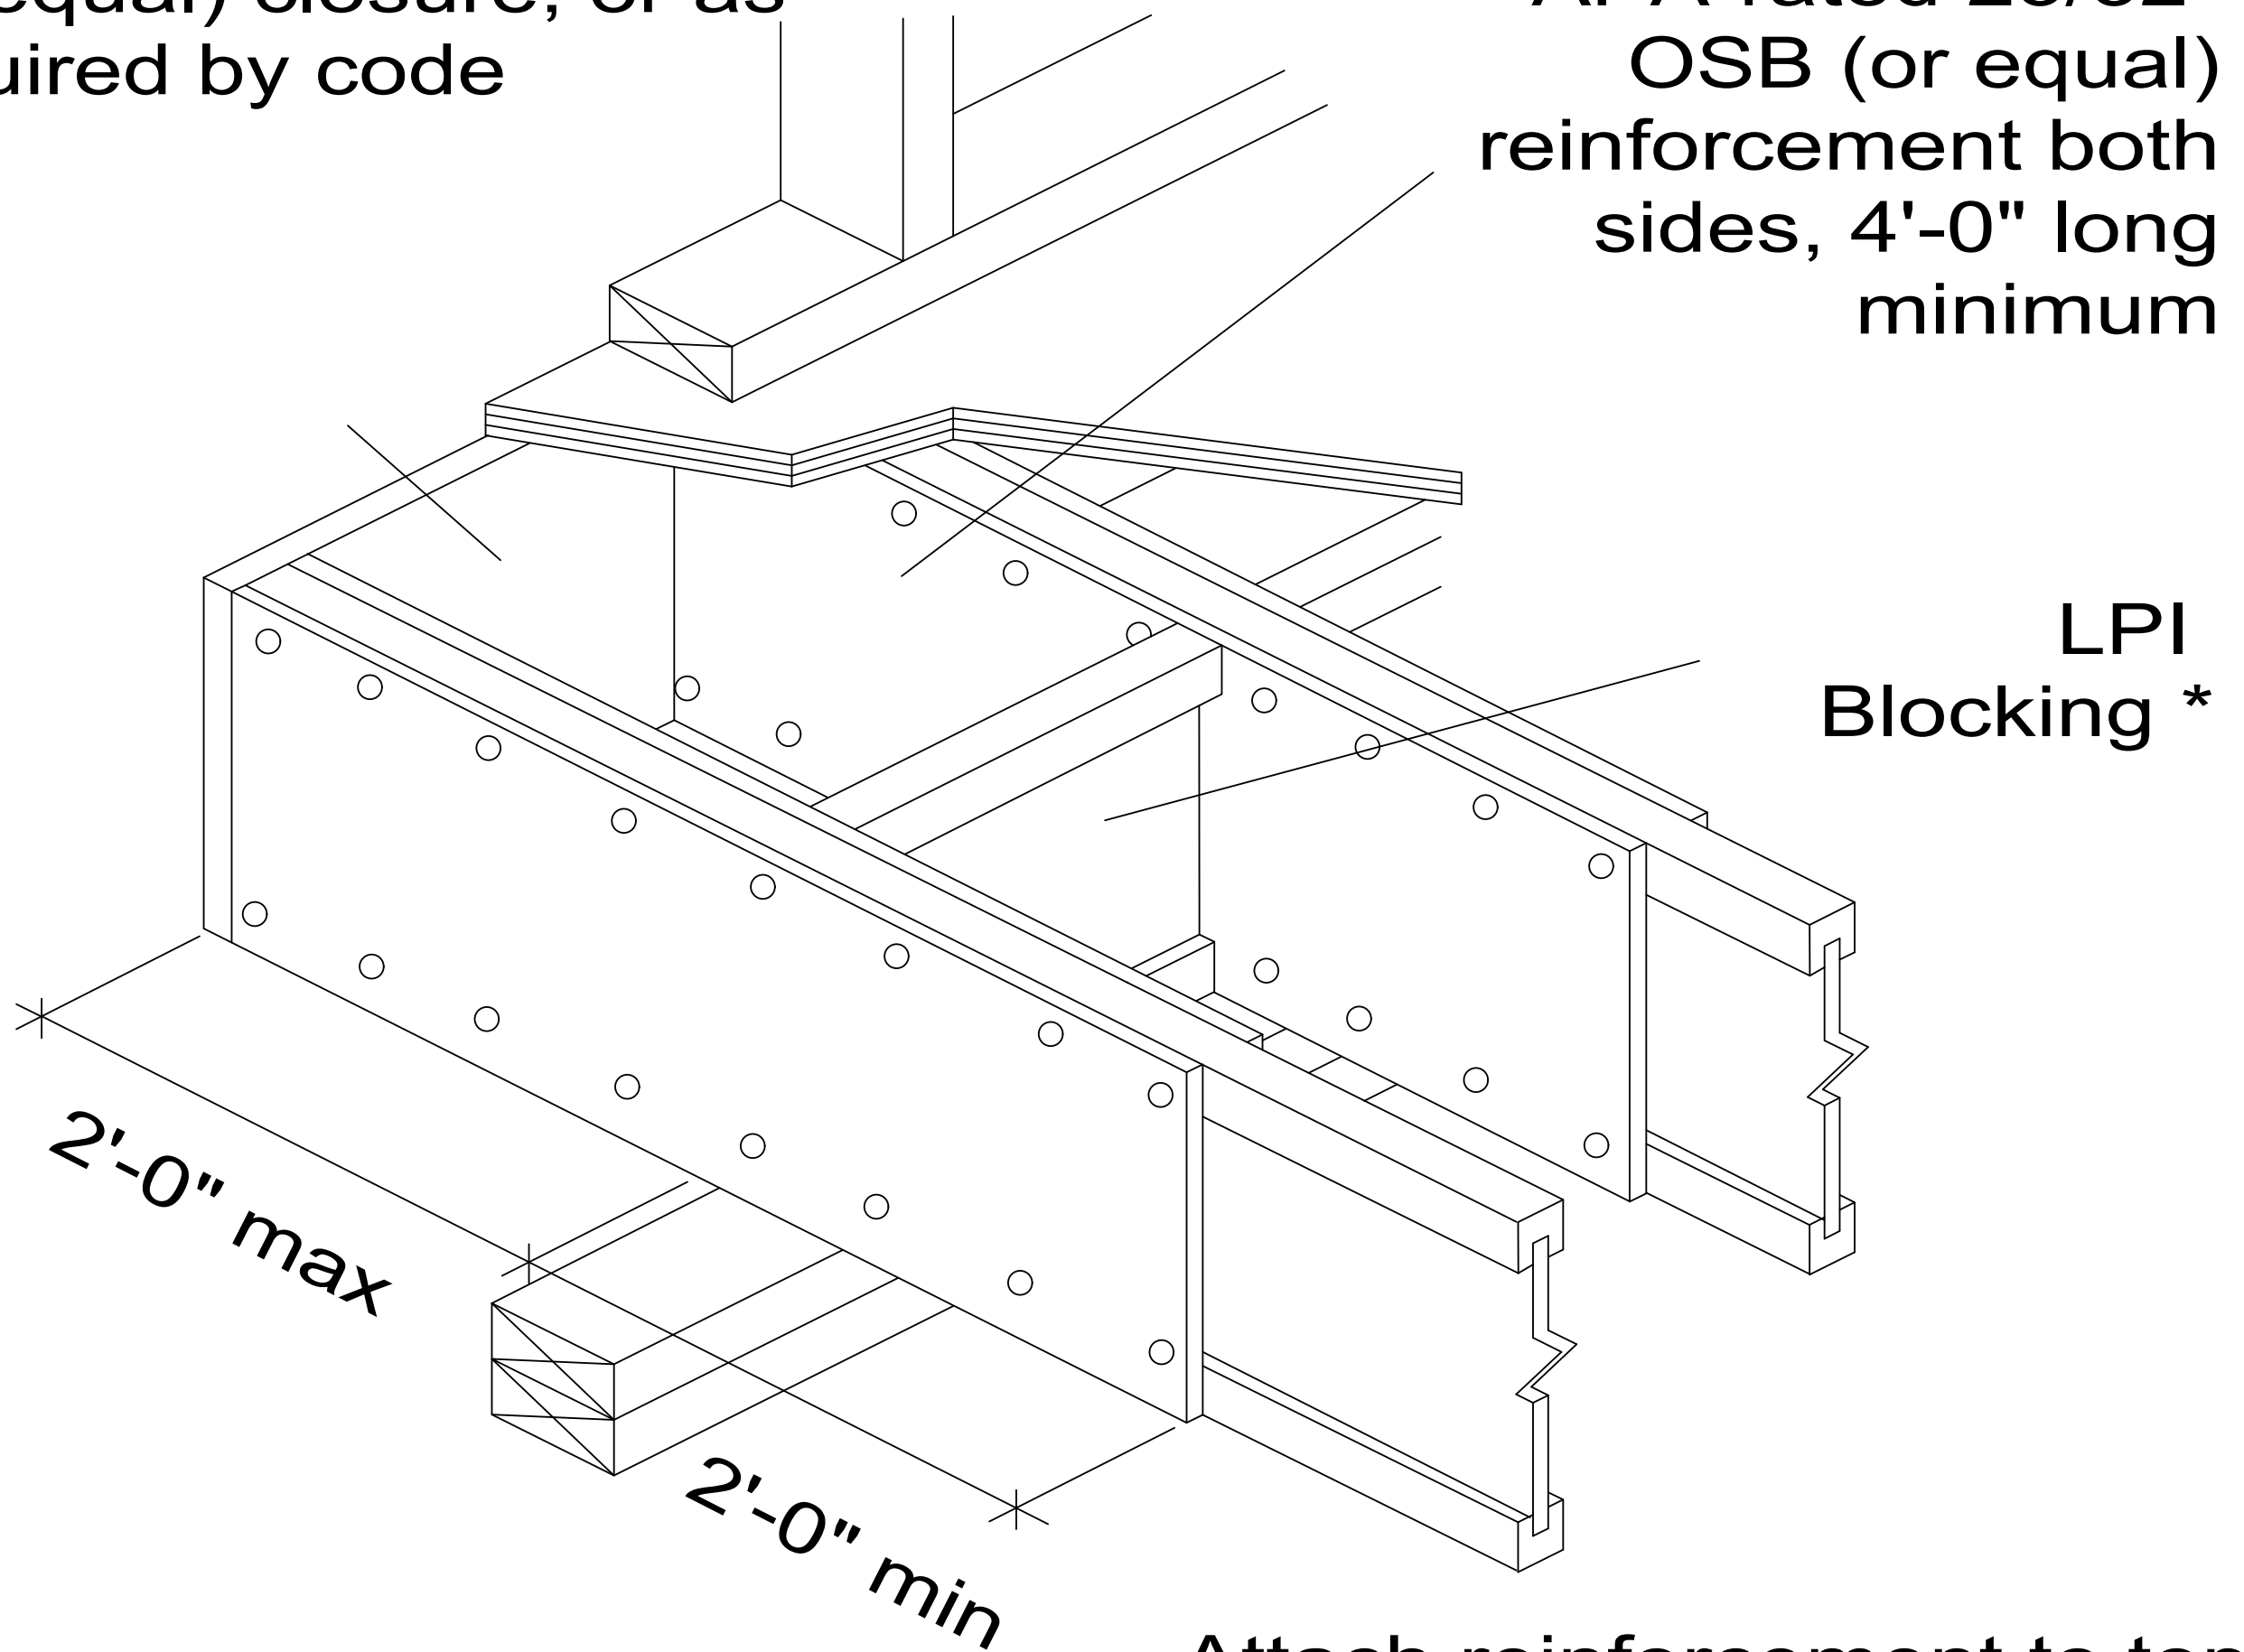

* LP SolidStart OSB or LSL
Rim Board may be used
as Blocking

Attach reinforcement to top
and bottom flanges with
8d nails at 6" o.c. both sides
with nails staggered to avoid splitting