


C1

CANTILEVER DETAIL

No reinforcement required

APA Rated 23/32" OSB
(or equal) closure, or as
required by code

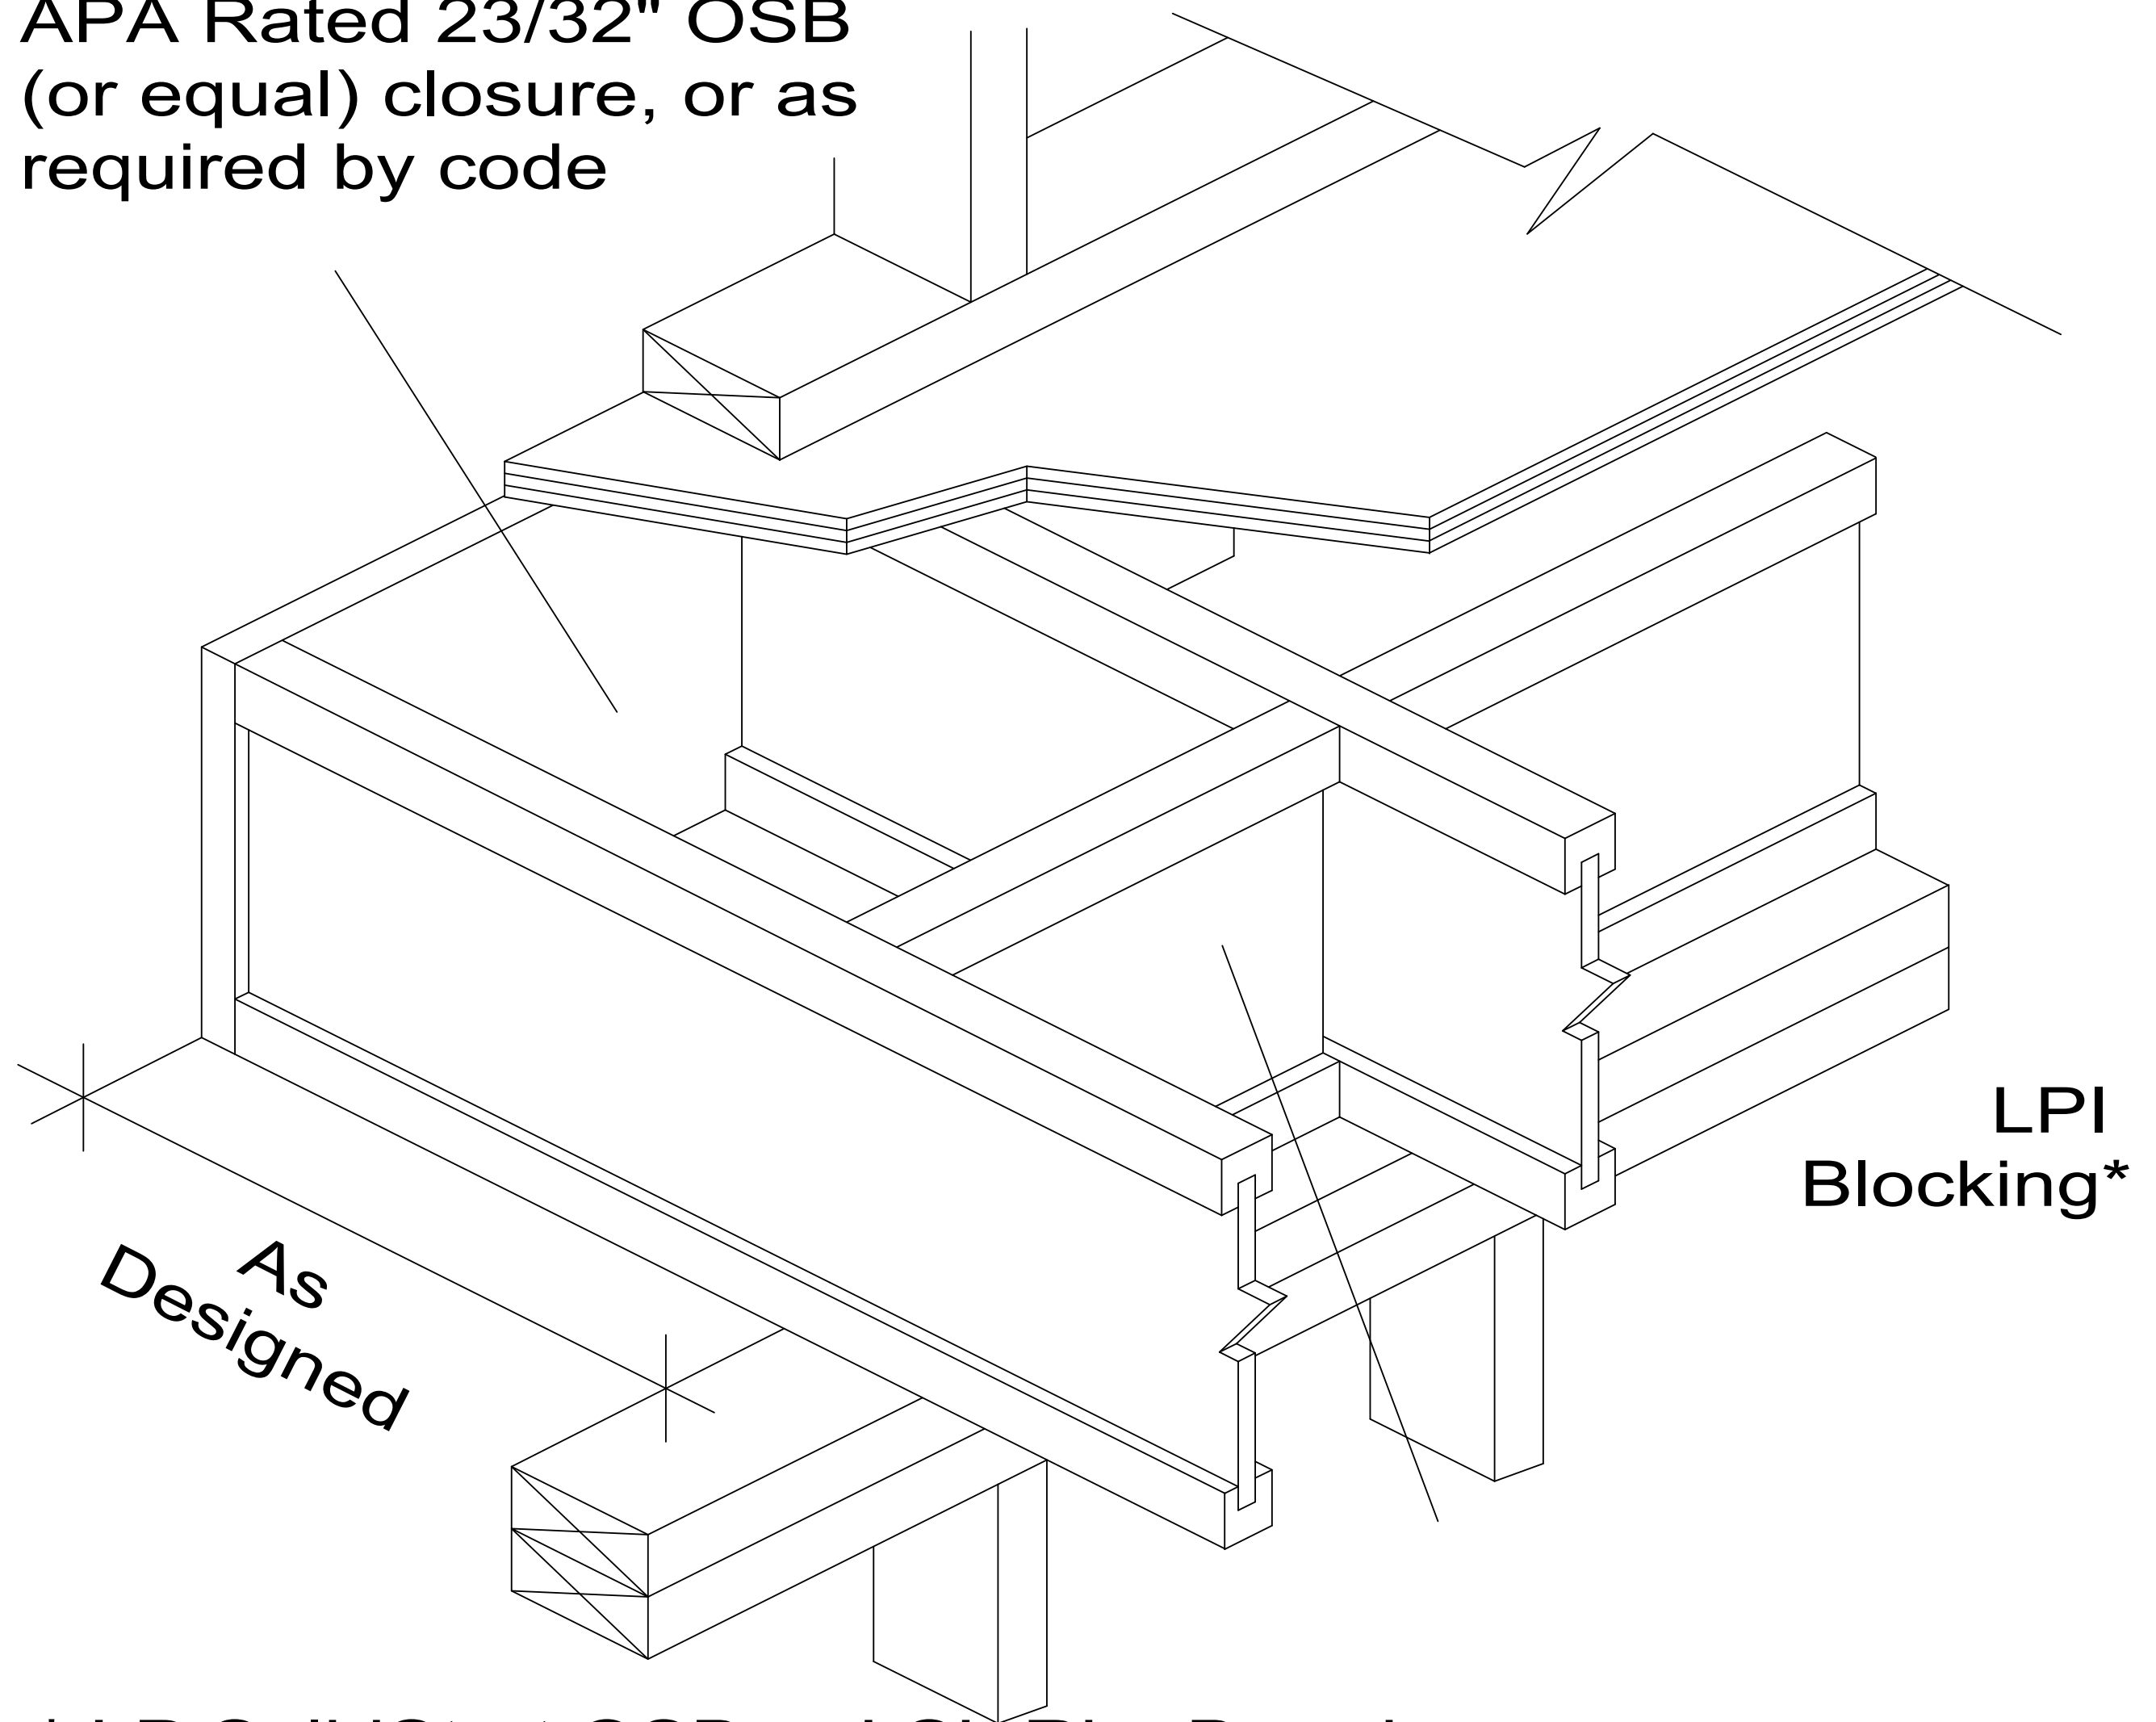

LPI
Blocking*

* LP SolidStart OSB or LSL Rim Board
may be substituted for the LPI Blocking