

C6

CANTILEVER DETAIL


Step Down Cantilever

Uniform Loads Only!

2x8 (min) designed by others,
glued and nailed to I-joist
flange and filler with 10d box
nails 1" from edge at 6" o.c.

Web filler
both faces

LPI Blocking*

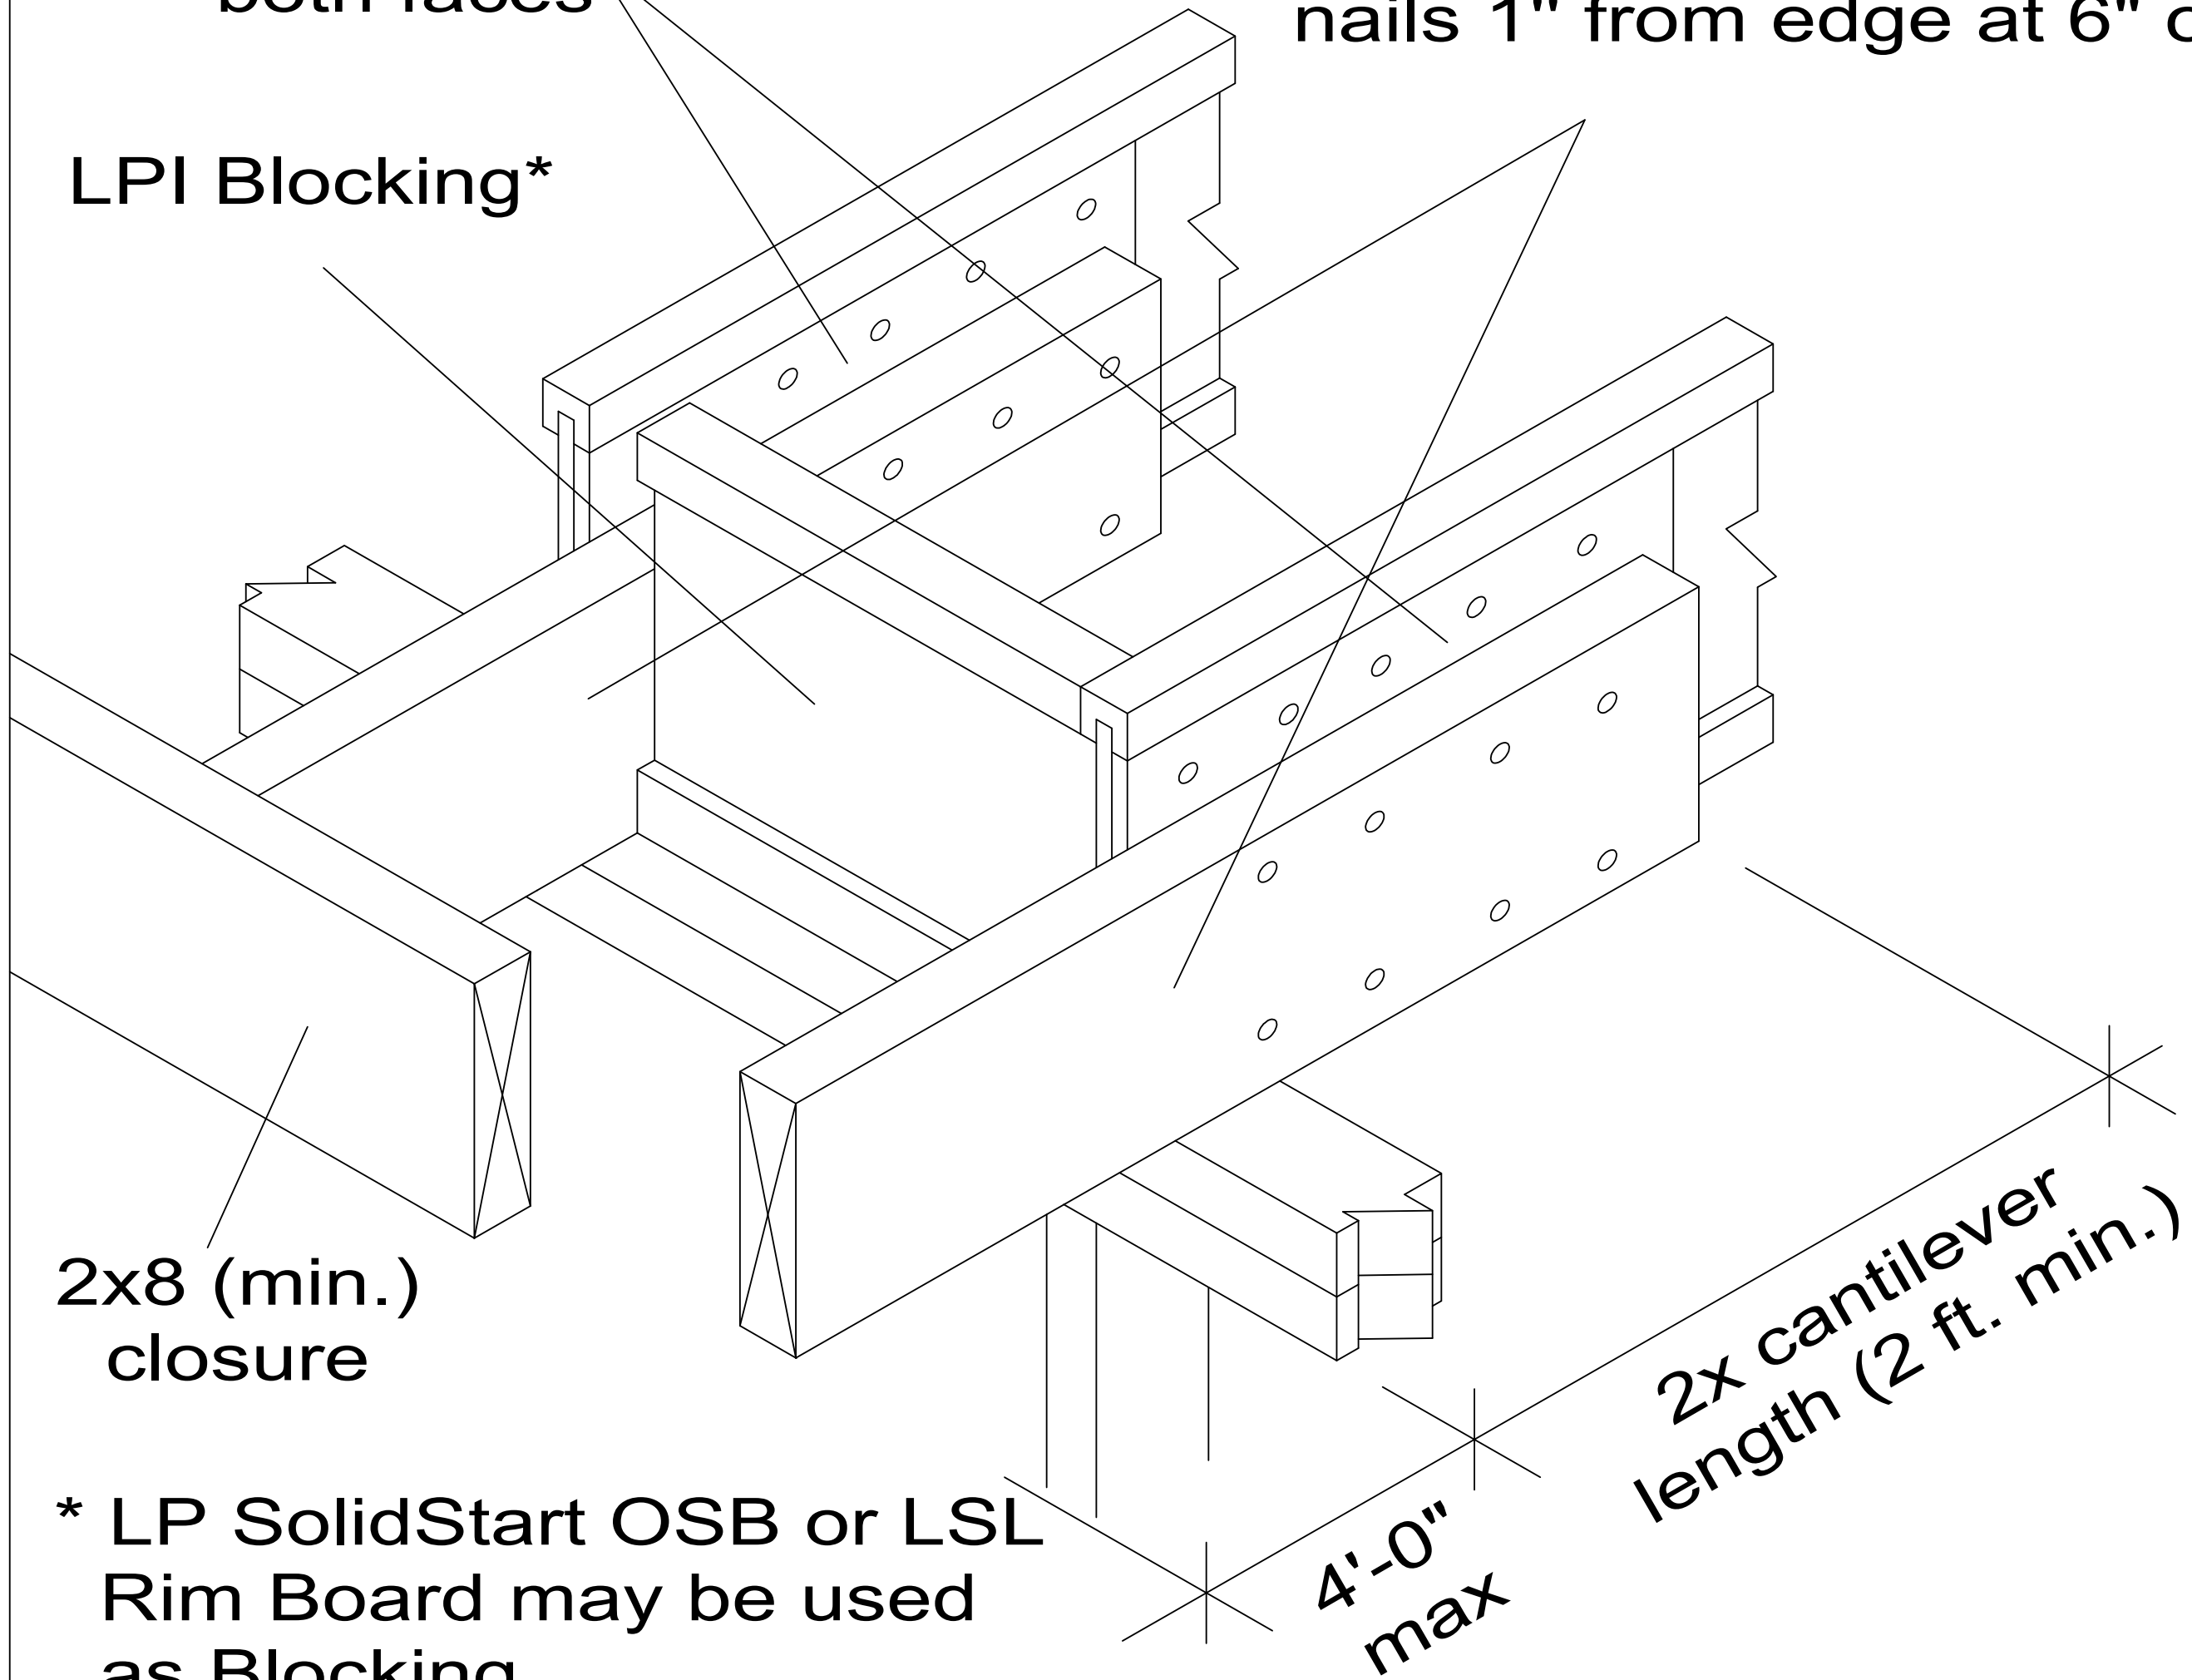

2x8 (min.)
closure

* LP SolidStart OSB or LSL
Rim Board may be used
as Blocking

4'-0"
max

2x cantilever
length (2 ft. min.)