

C2


CANTILEVER DETAIL

23/32" OSB (or equal)

Reinforcement One Side Only

APA Rated 23/32" OSB
(or equal) closure, or as
required by code

APA-rated 23/32"
OSB (or equal)
reinforcement one
side, 4'-0" long
minimum

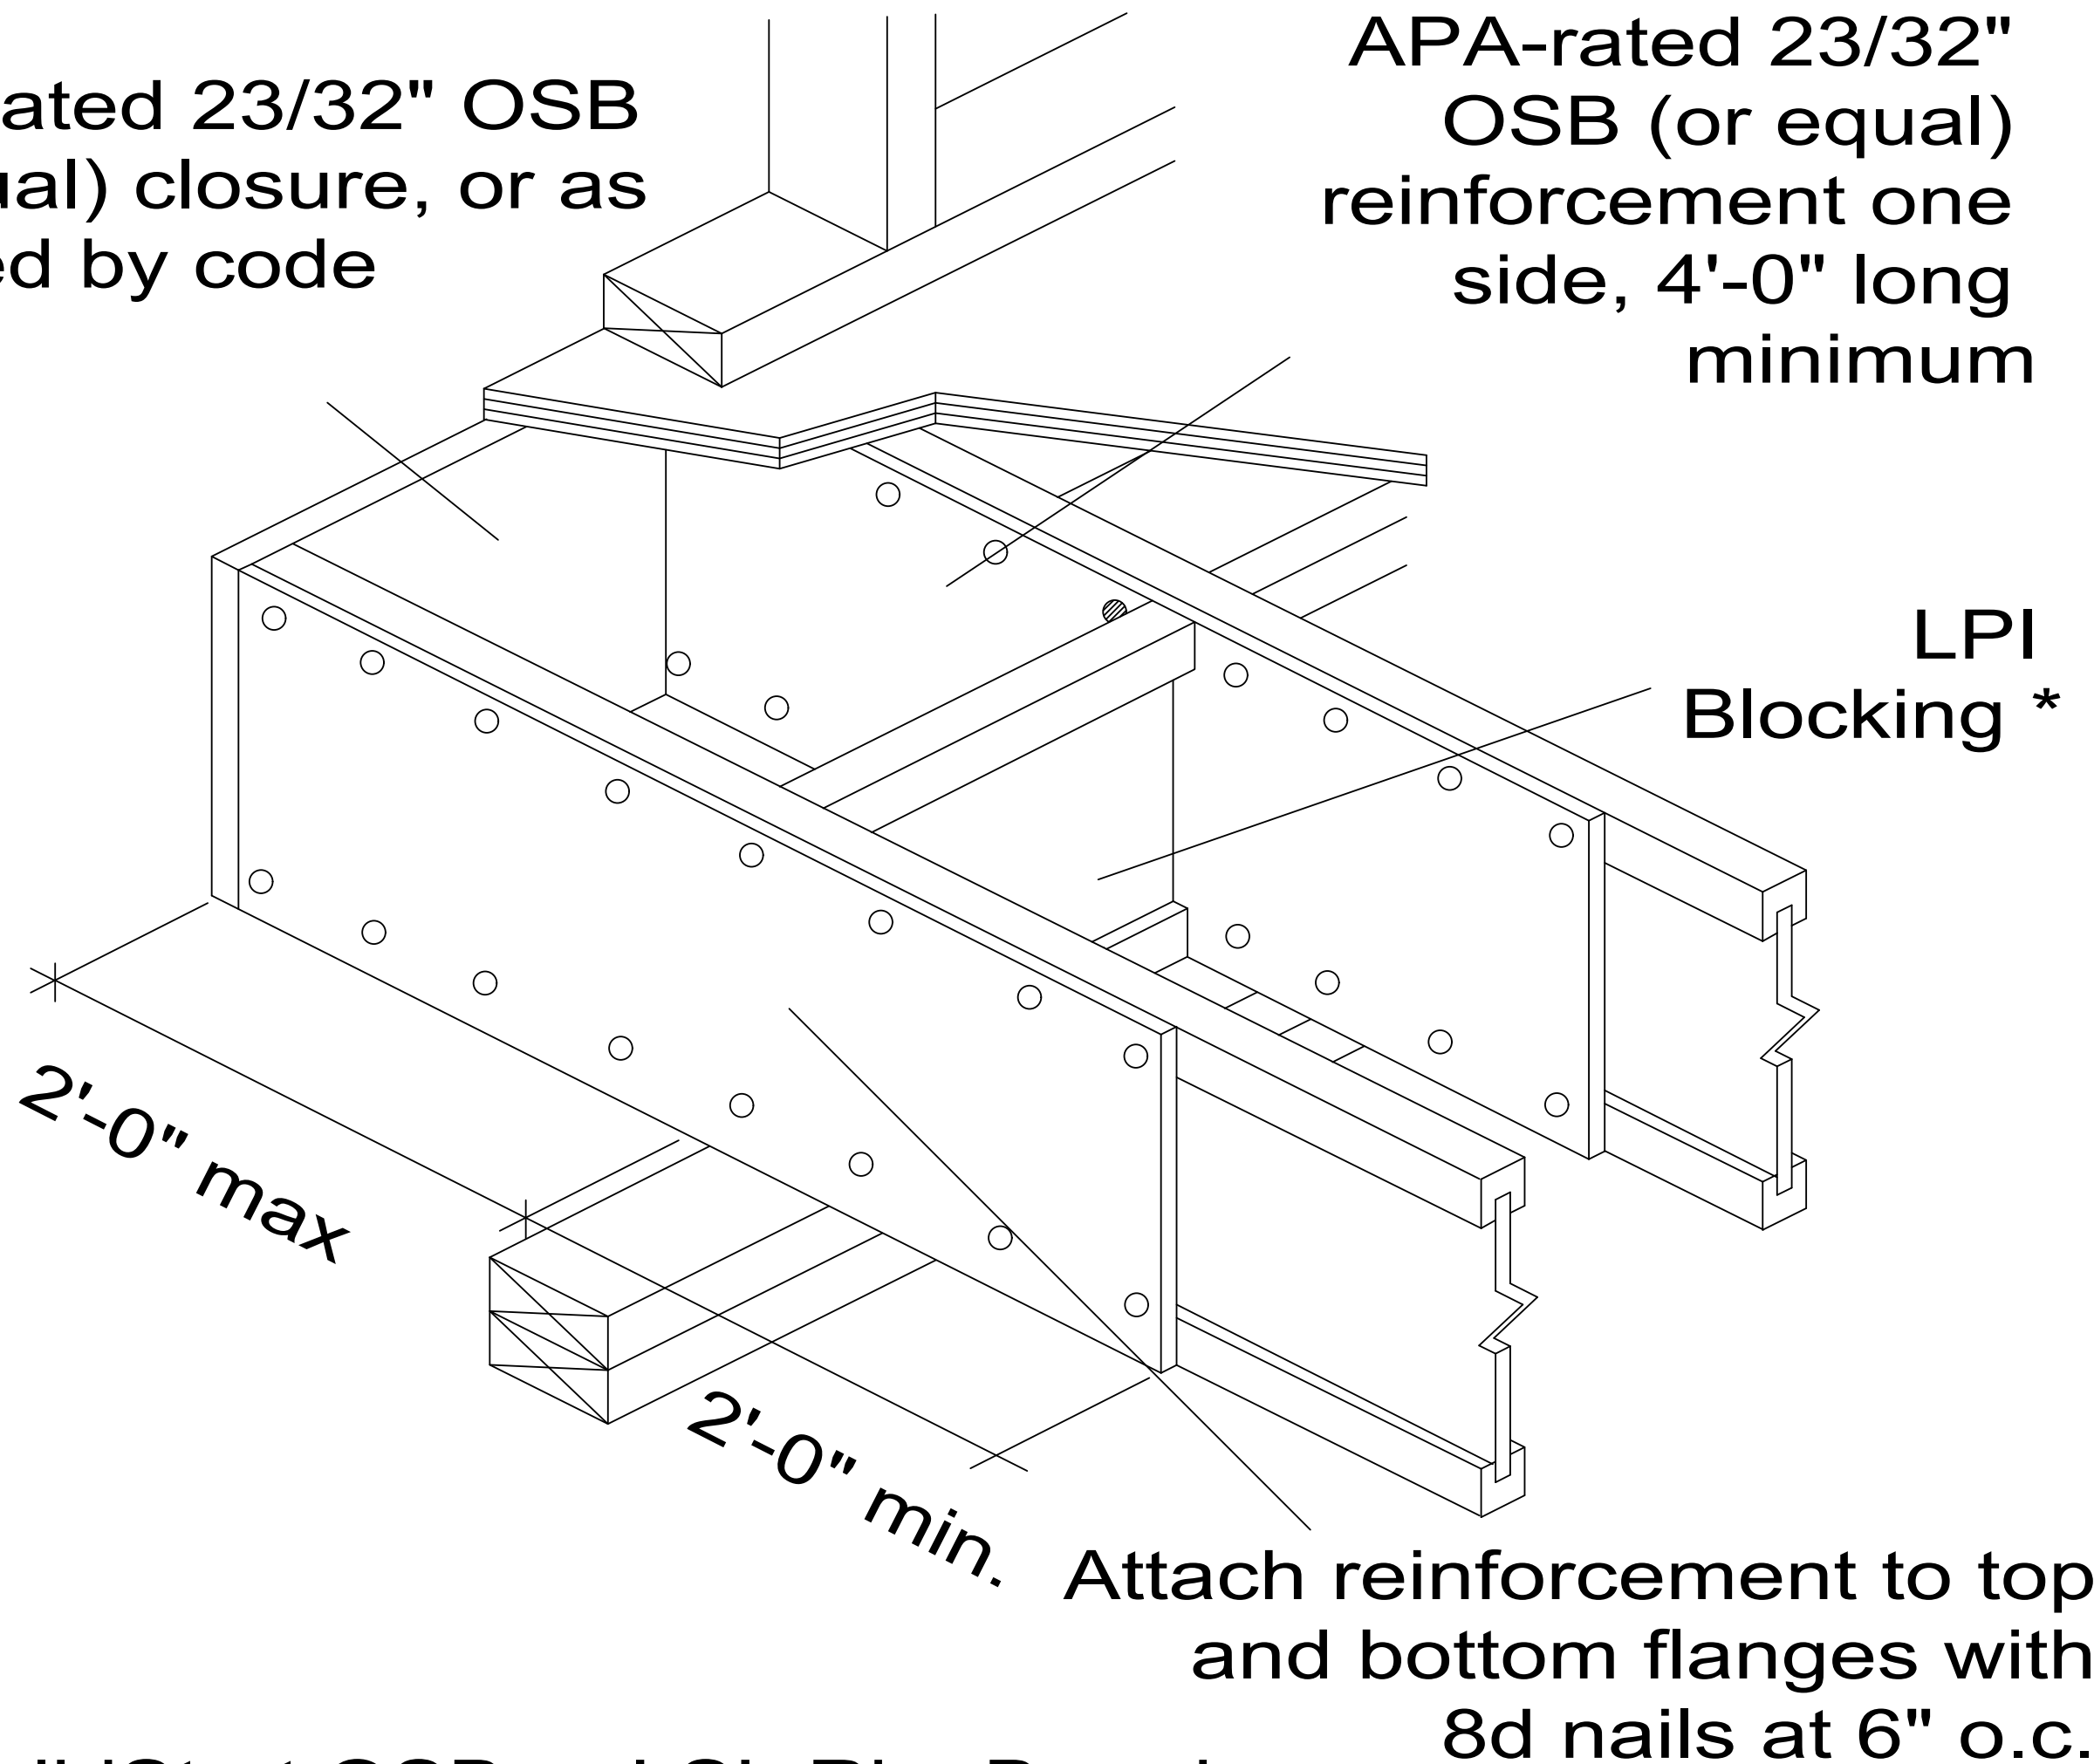

* LP SolidStart OSB or LSL Rim Board
may be used as Blocking