


C4

Cantilever Detail 1" or 1-1/8" LP SolidStart Rim Board One Side

APA Rated 23/32" OSB
(or equal) closure, or
as required by code

LP SolidStart Rim
Board Reinforcement
one side, 4'-0" long
minimum

LPI
blocking *

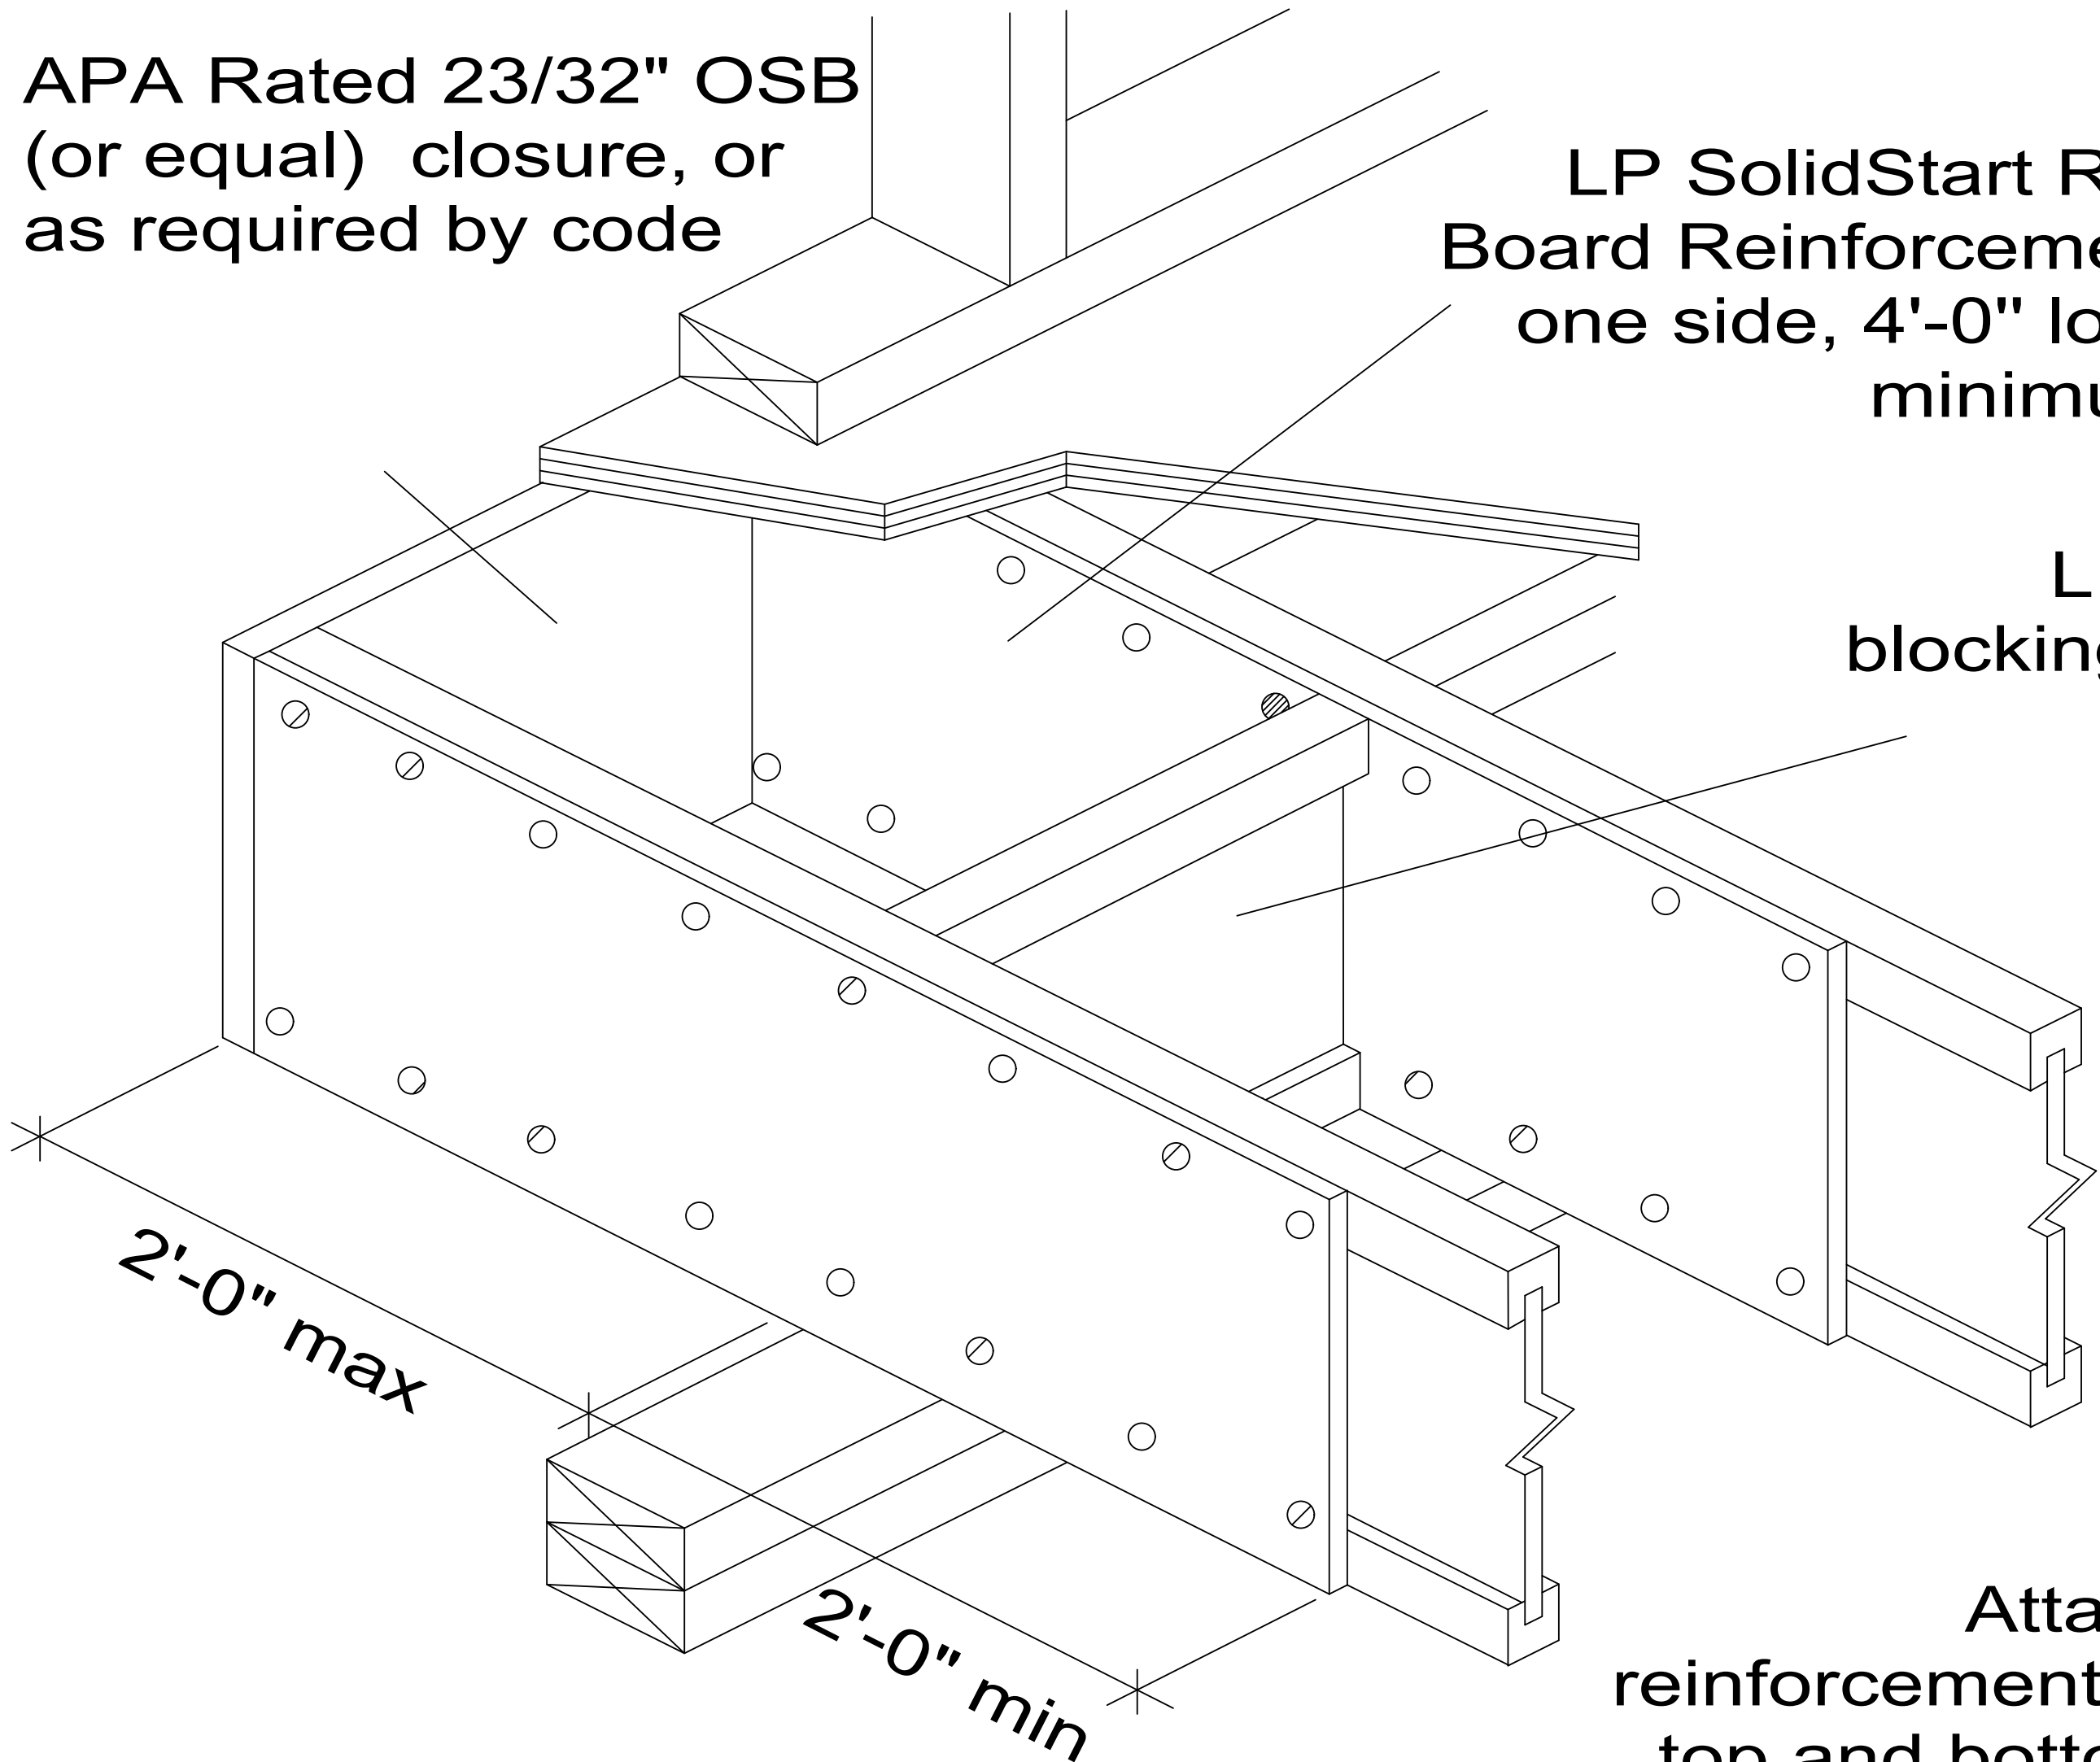

* LP SolidStart OSB or LSL
Rim Board may be used
as Blocking

Attach
reinforcement to
top and bottom
flanges with
8d nails at 6" o.c.