


C5

# Cantilever Detail 1" or 1-1/8" LP SolidStart Rim Board Both Sides

APA Rated 23/32" OSB  
(or equal) closure, or  
as required by code

LP SolidStart Rim  
Board Reinforcement  
both sides, 4'-0" long  
minimum

LPI  
Blocking \*

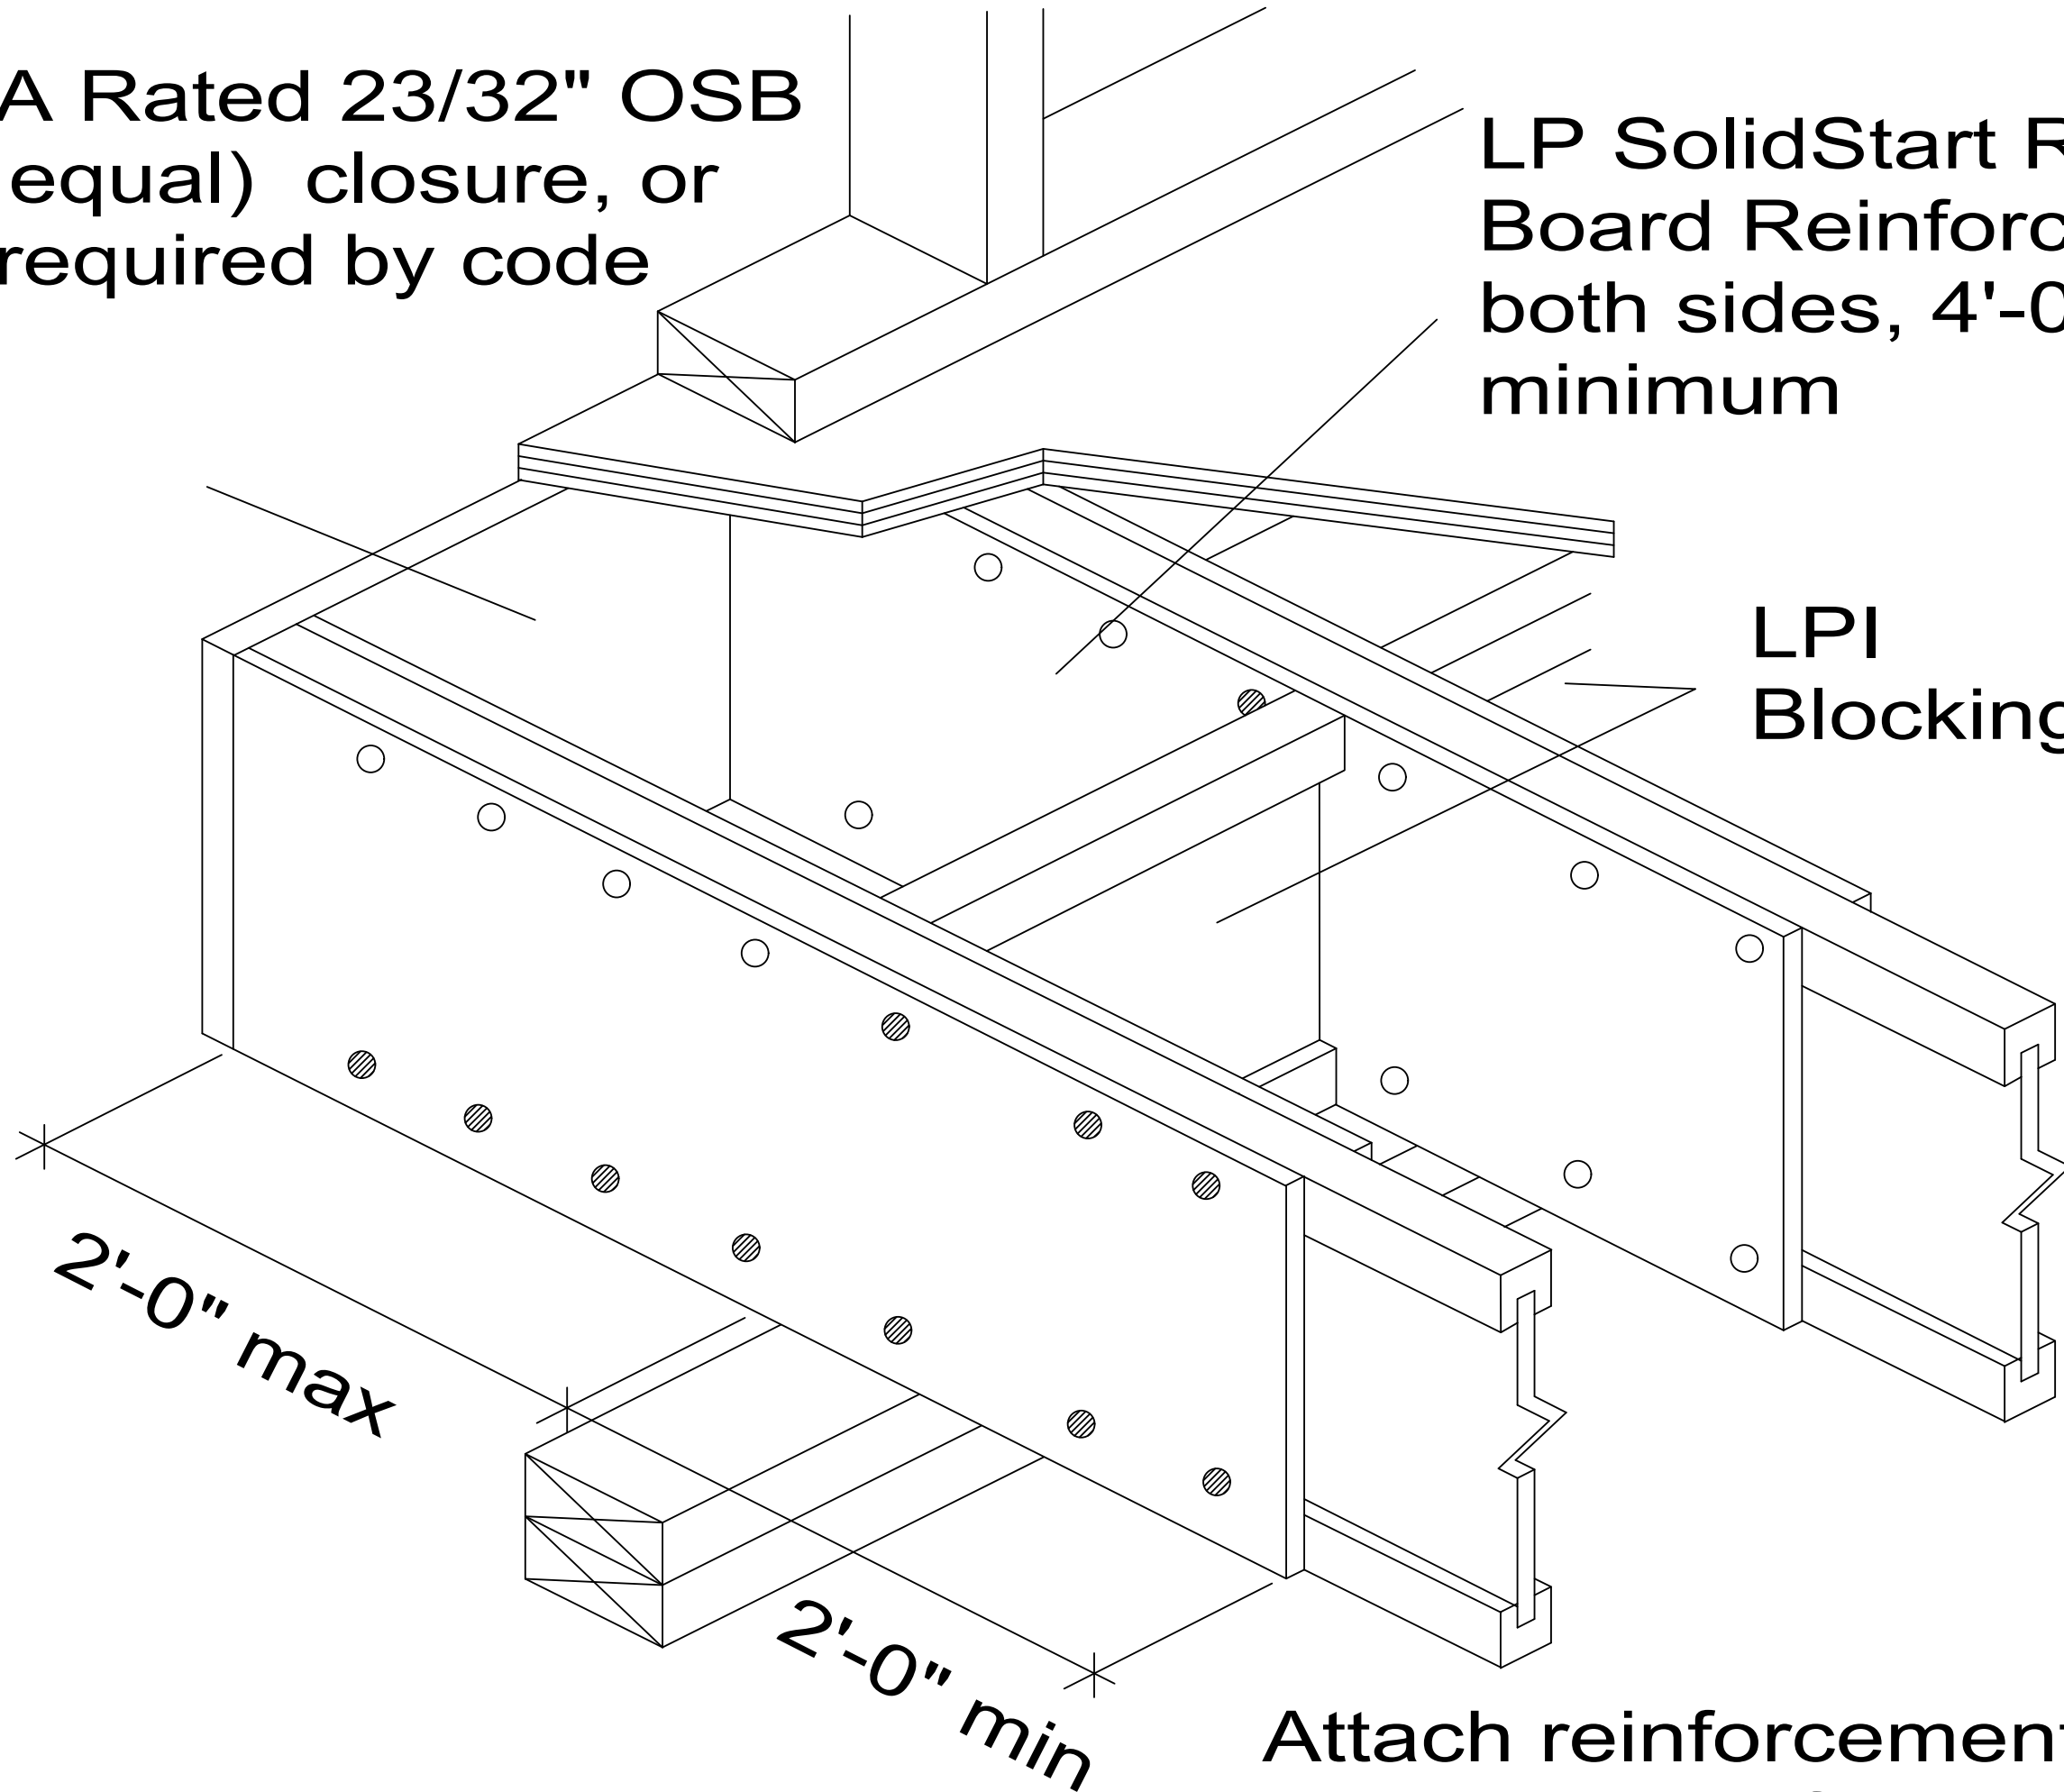

2'-0" max

2'-0" min

Attach reinforcement to  
top and bottom flanges with  
8d nails at 6" o.c. both sides  
with nails staggered to  
avoid splitting

\* LPI SolidStart OSB or LSL  
Rim Board may be used  
as Blocking