


E1

STAIR STRINGER

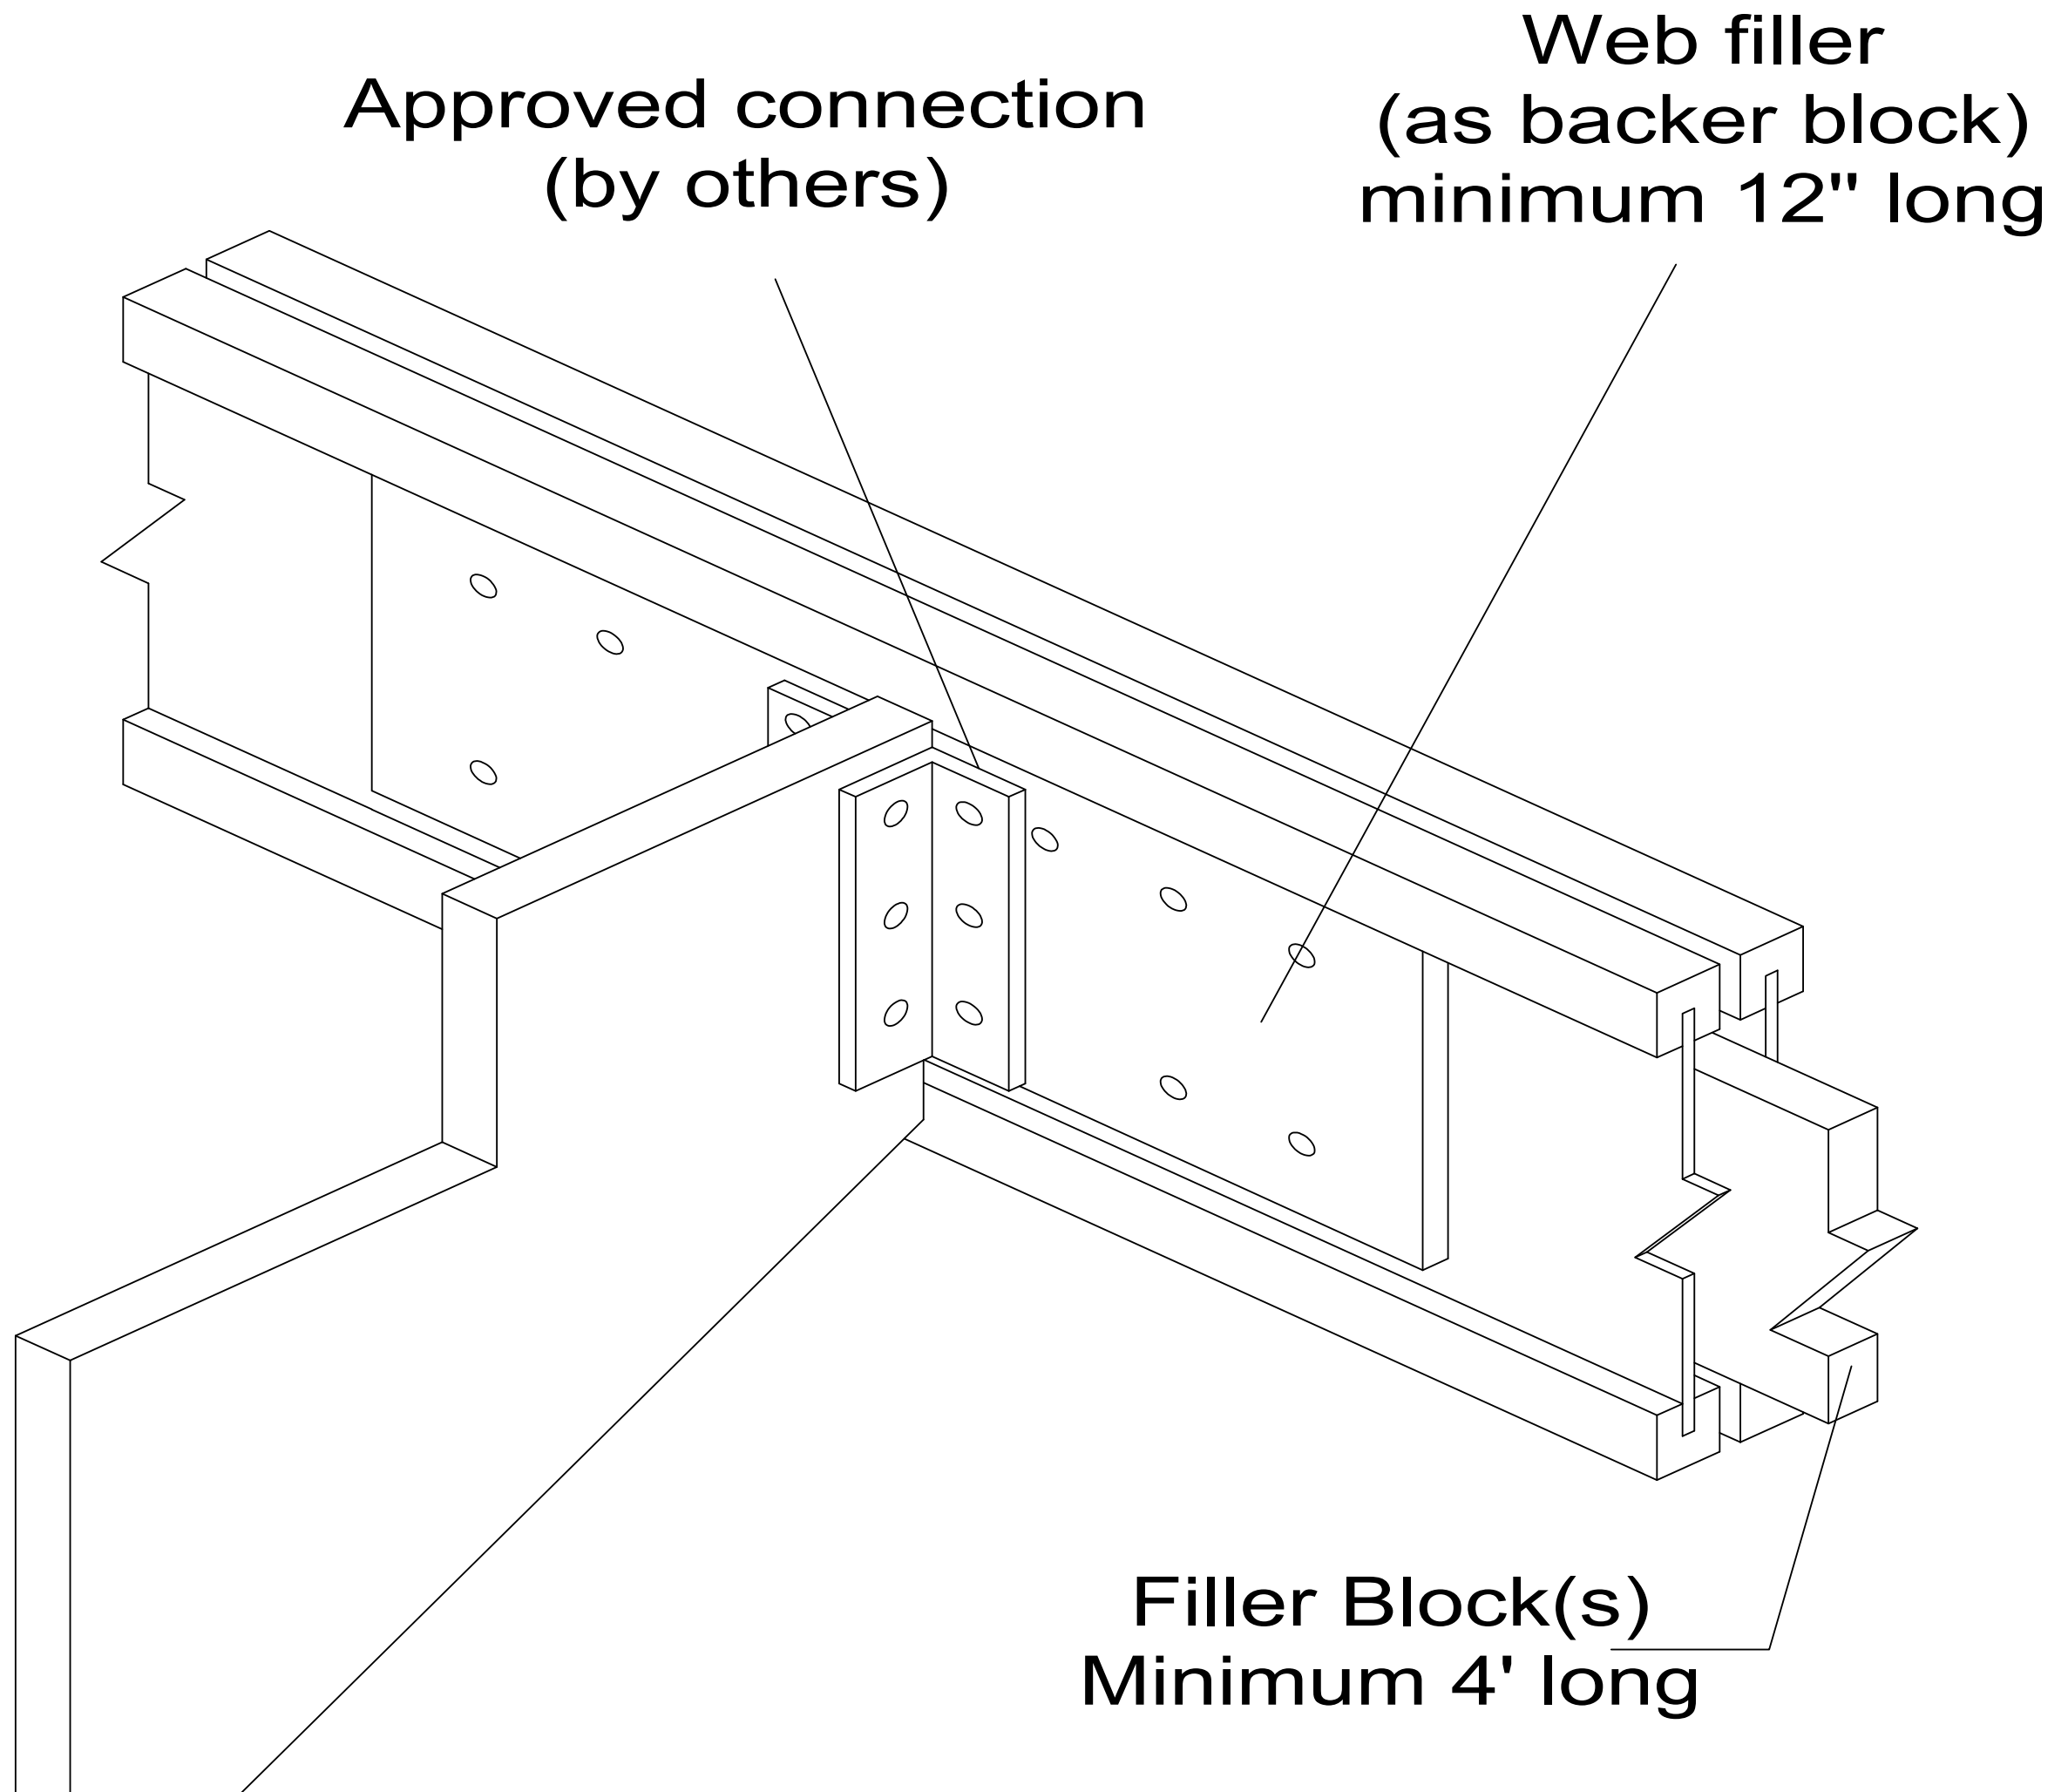

See I-Joist Header Design
for connection information of
the filler and backer blocks

See I-Joist Filler Schedule
for filler block and
web filler sizes