


**G3**

# Stair Stringer- Bottom Support - Concrete

Min 2x4 let-in block  
connected to the plate below

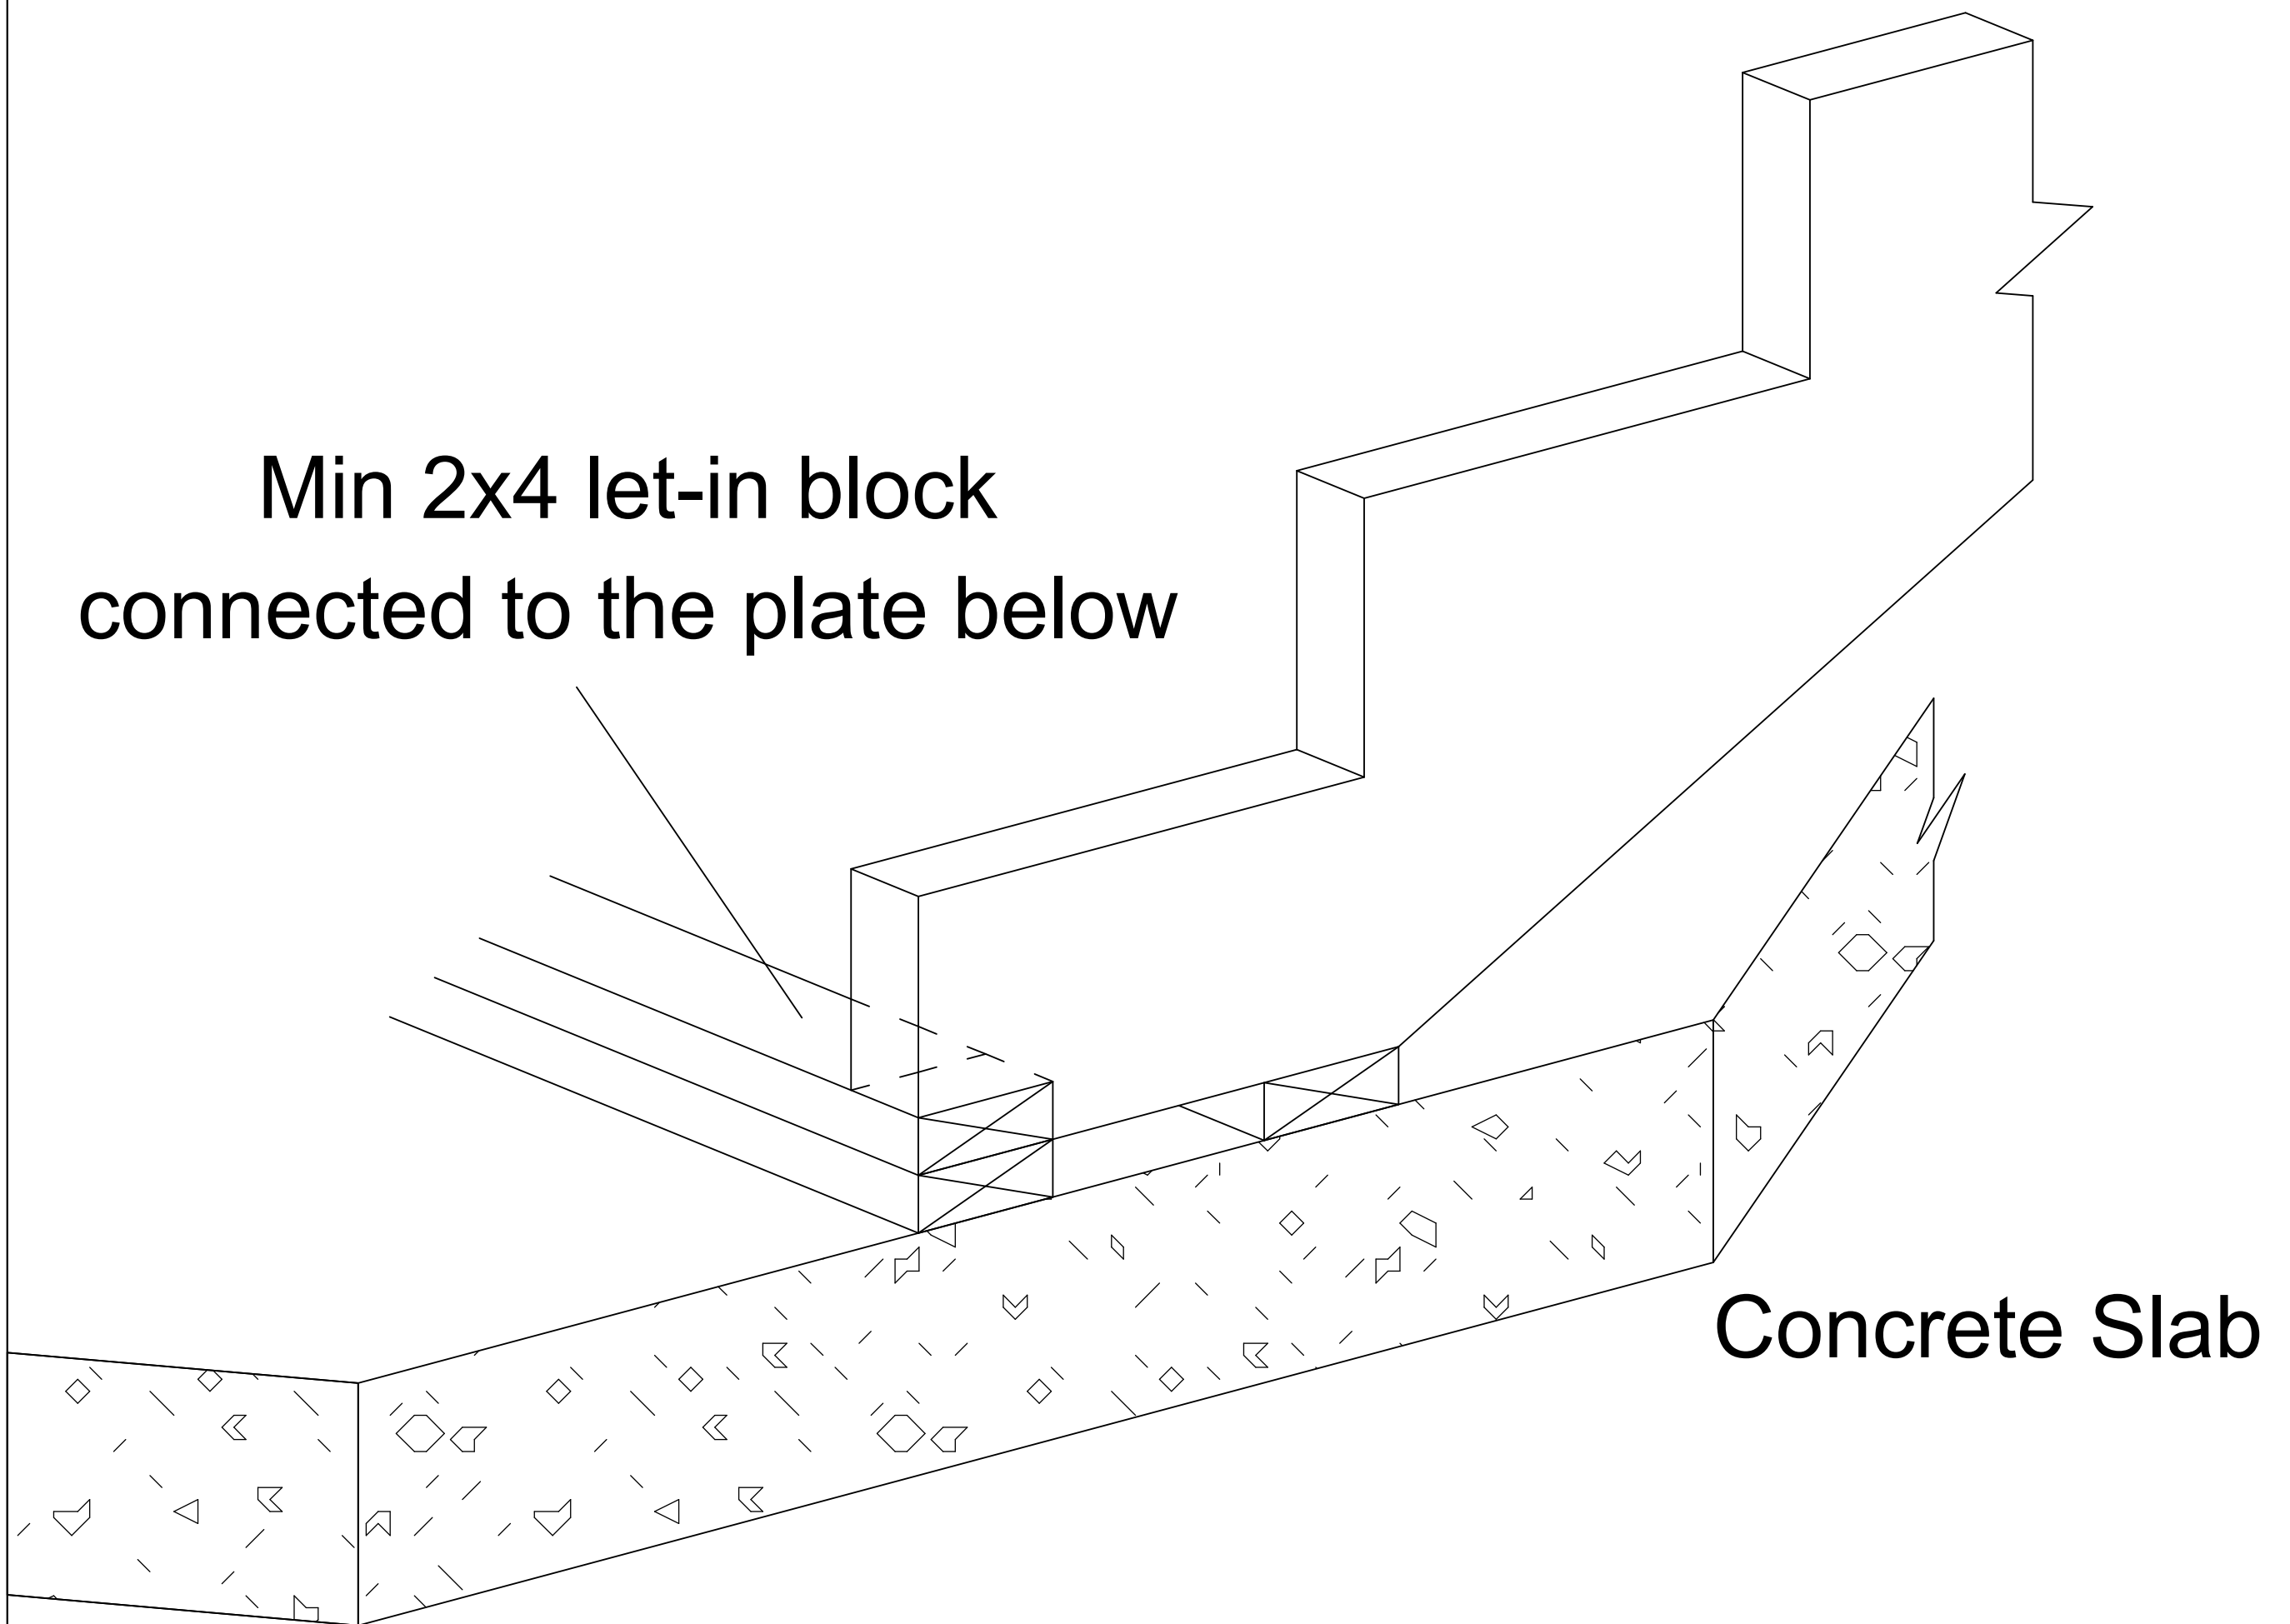

**Concrete Slab**

Treated 2x plates connected to concrete  
supporting both front and back of the stringer