


Q4

MASONRY HANGER

**Simpson® WM, USP® MPH
or equal hanger**

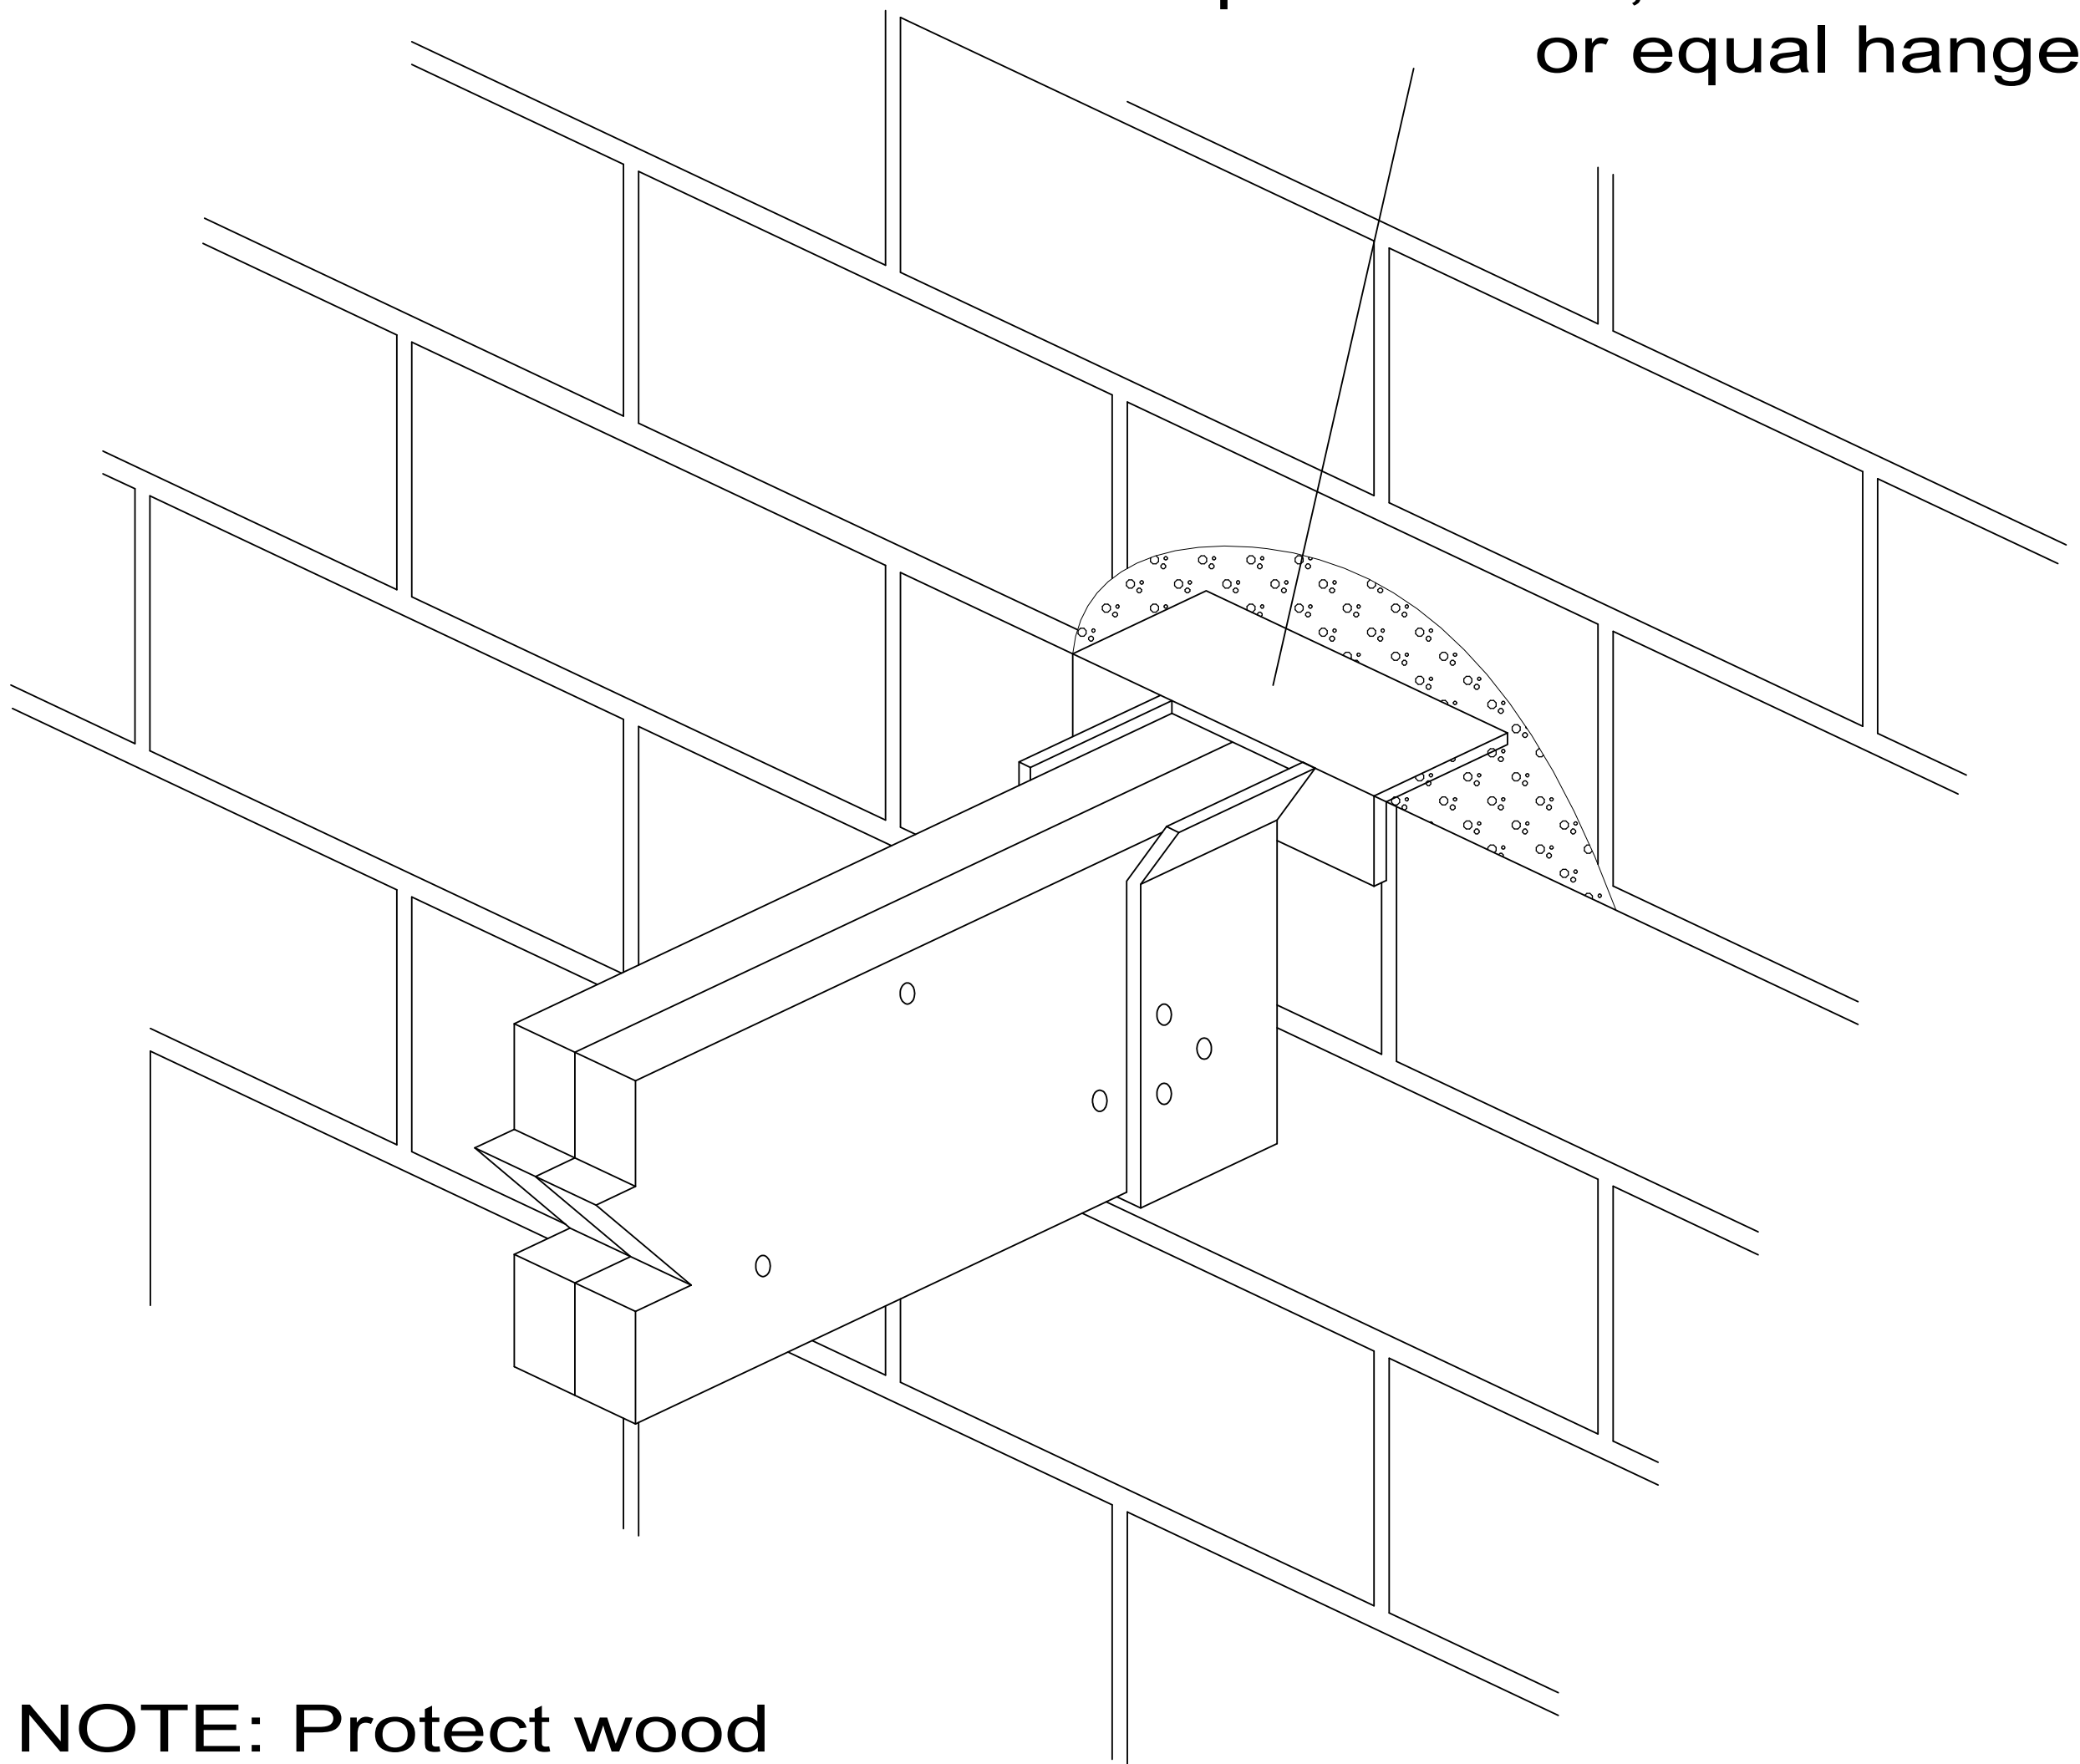

**NOTE: Protect wood
from contact with concrete
as required by code**