




LP® SmartSide®

Vertical Siding
38 Series Cedar Texture
Vertical Siding (Strand)

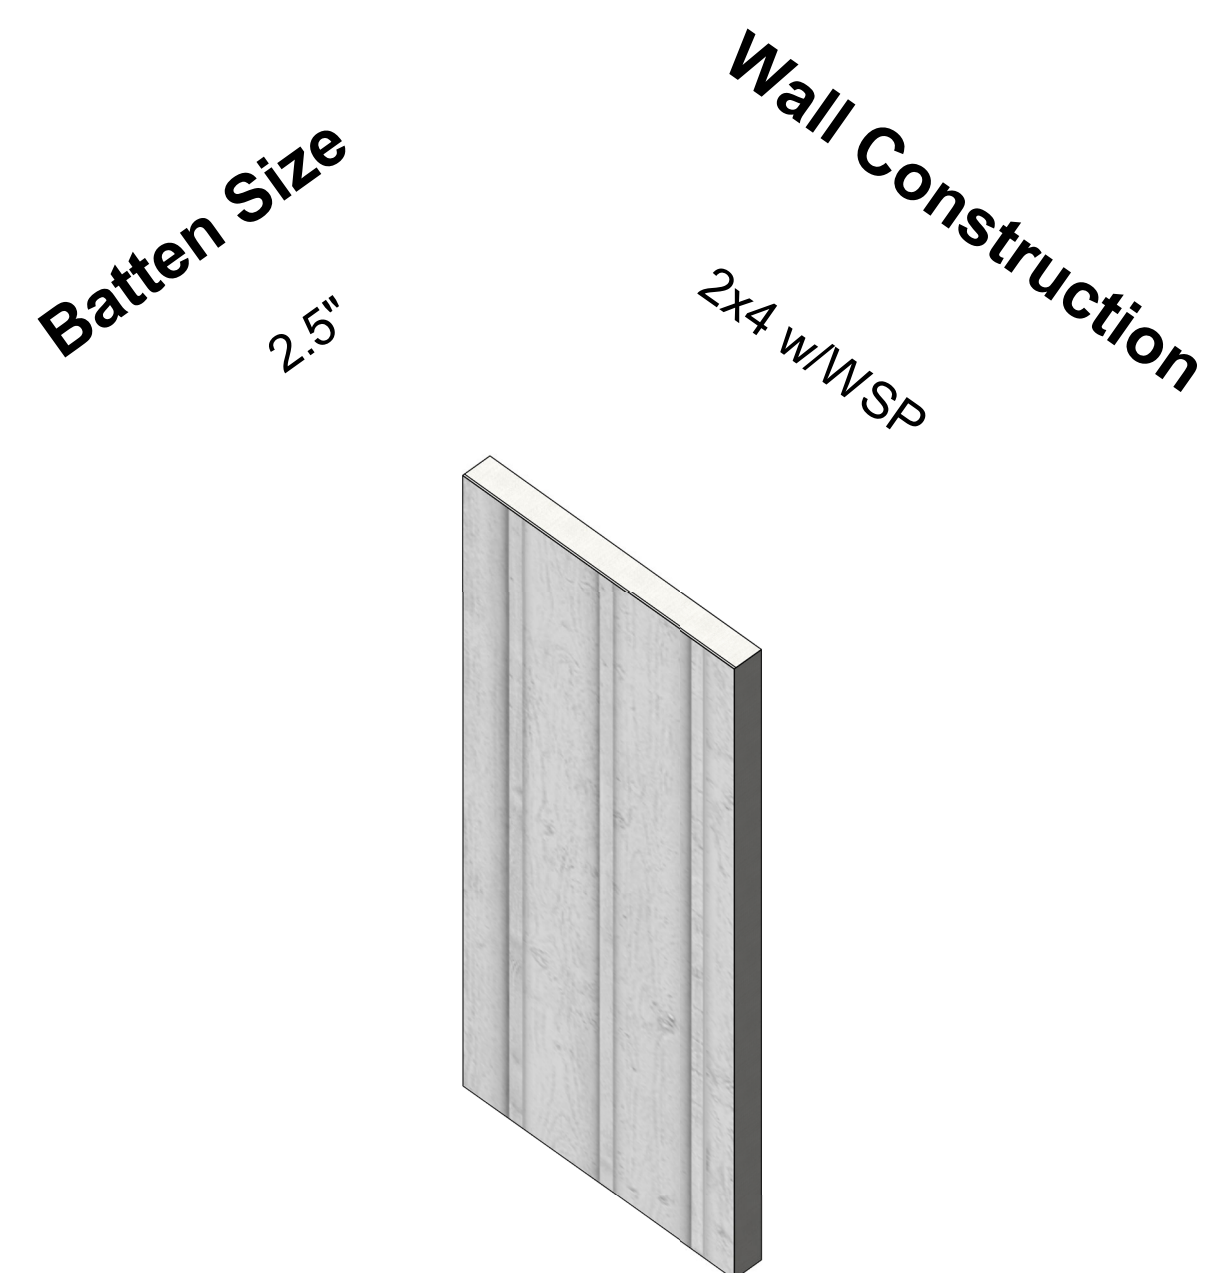

① Wall Types 1 - 38 Series Cedar Texture Vertical Siding (Strand)

LPCorp.com
800-450-6106

Notes:
These drawings are general illustrations and are not to be used as final construction details. Check your local building codes before installing siding to confirm whether wood structural panel wall sheathing is required. Follow all manufacturer instructions and applicable building codes.

For additional information, go to lpcorp.com/resources/product-literature

For realistic texture previews, place the "LP Building Solutions Product Textures" folder in your C:\ directory and then reopen this file.

©2019 Louisiana-Pacific Corporation.
All rights reserved.


Scale




LP® SmartSide®

Vertical Siding

Detail - WSP

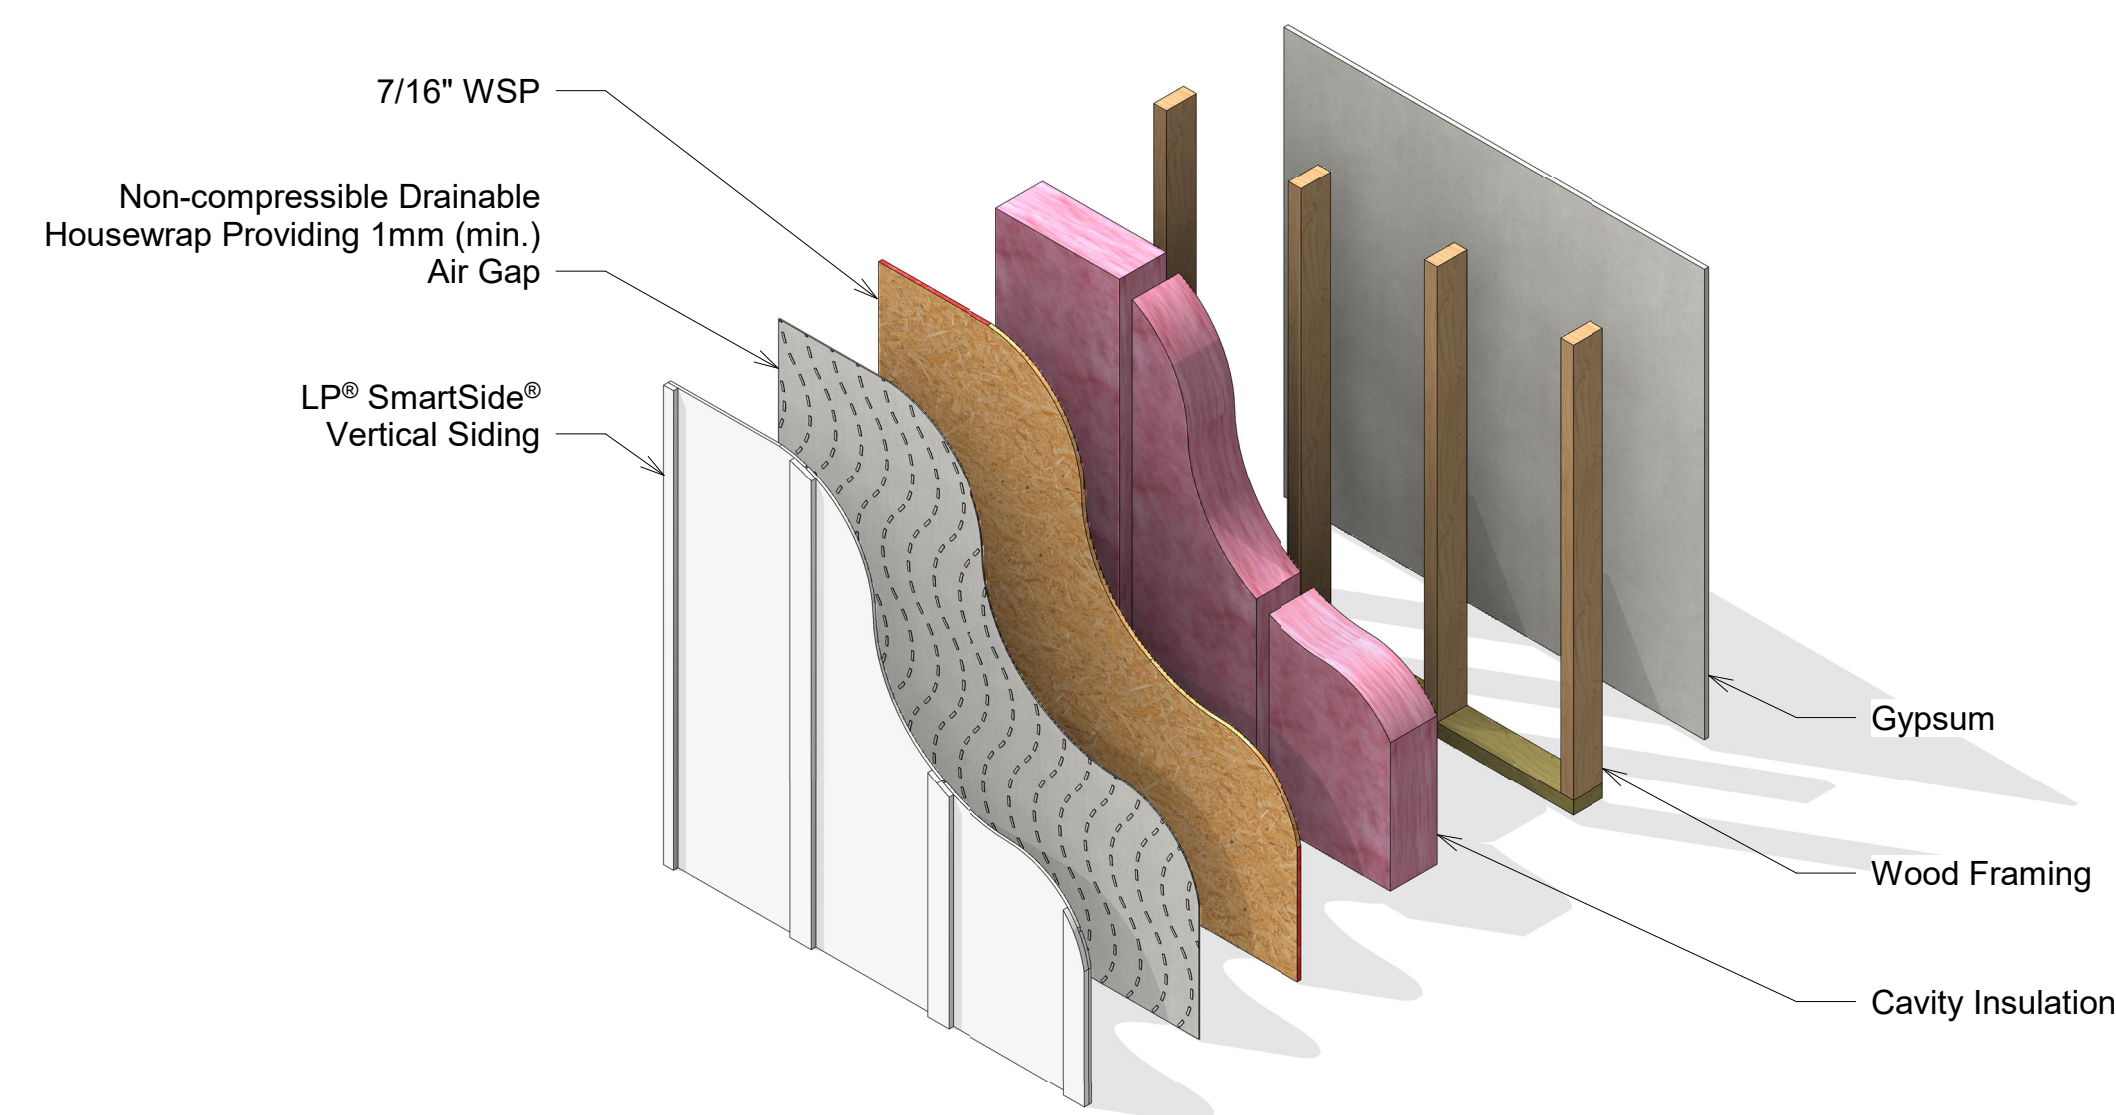

1 Exploded Isometric 1 - WSP Application

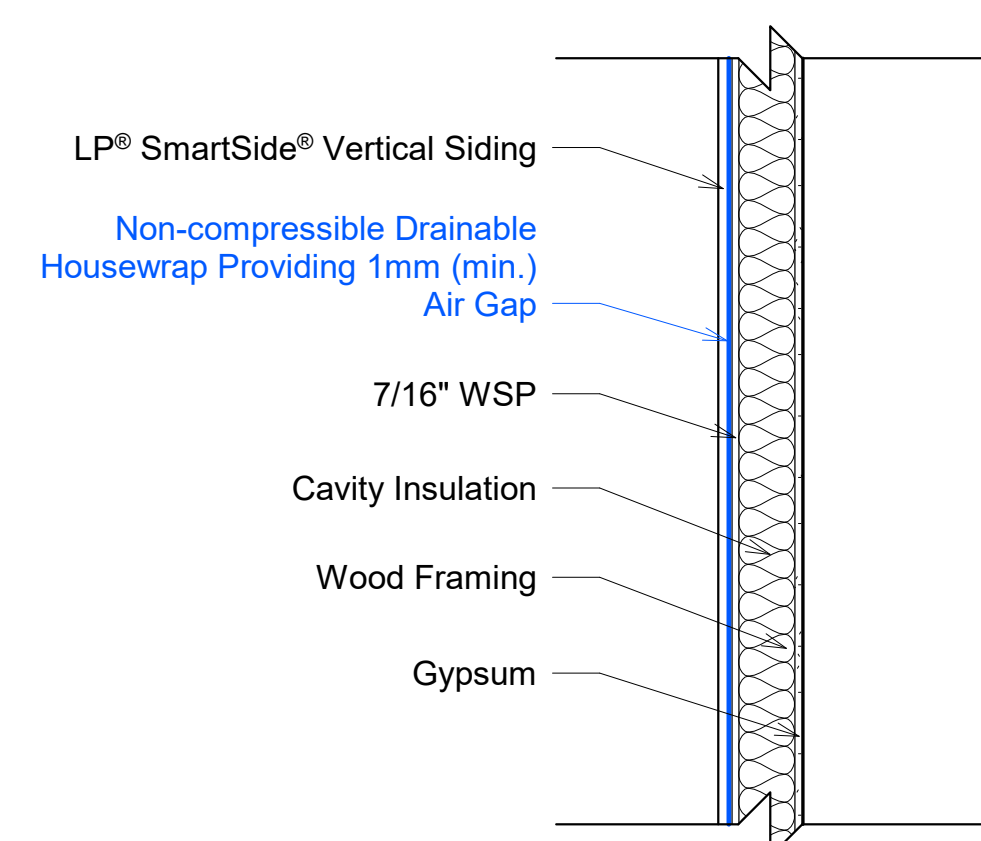

2 Section 1 - WSP Application
1" = 1'-0"

LPCorp.com
800-450-6106

Notes:
These drawings are general illustrations and are not to be used as final construction details. Check your local building codes before installing siding to confirm whether wood structural panel wall sheathing is required. Follow all manufacturer instructions and applicable building codes.

For additional information, go to lpcorp.com/resources/product-literature

For realistic texture previews, place the "LP Building Solutions Product Textures" folder in your C:\ directory and then reopen this file.

©2019 Louisiana-Pacific Corporation. All rights reserved.

Scale 1" = 1'-0"